



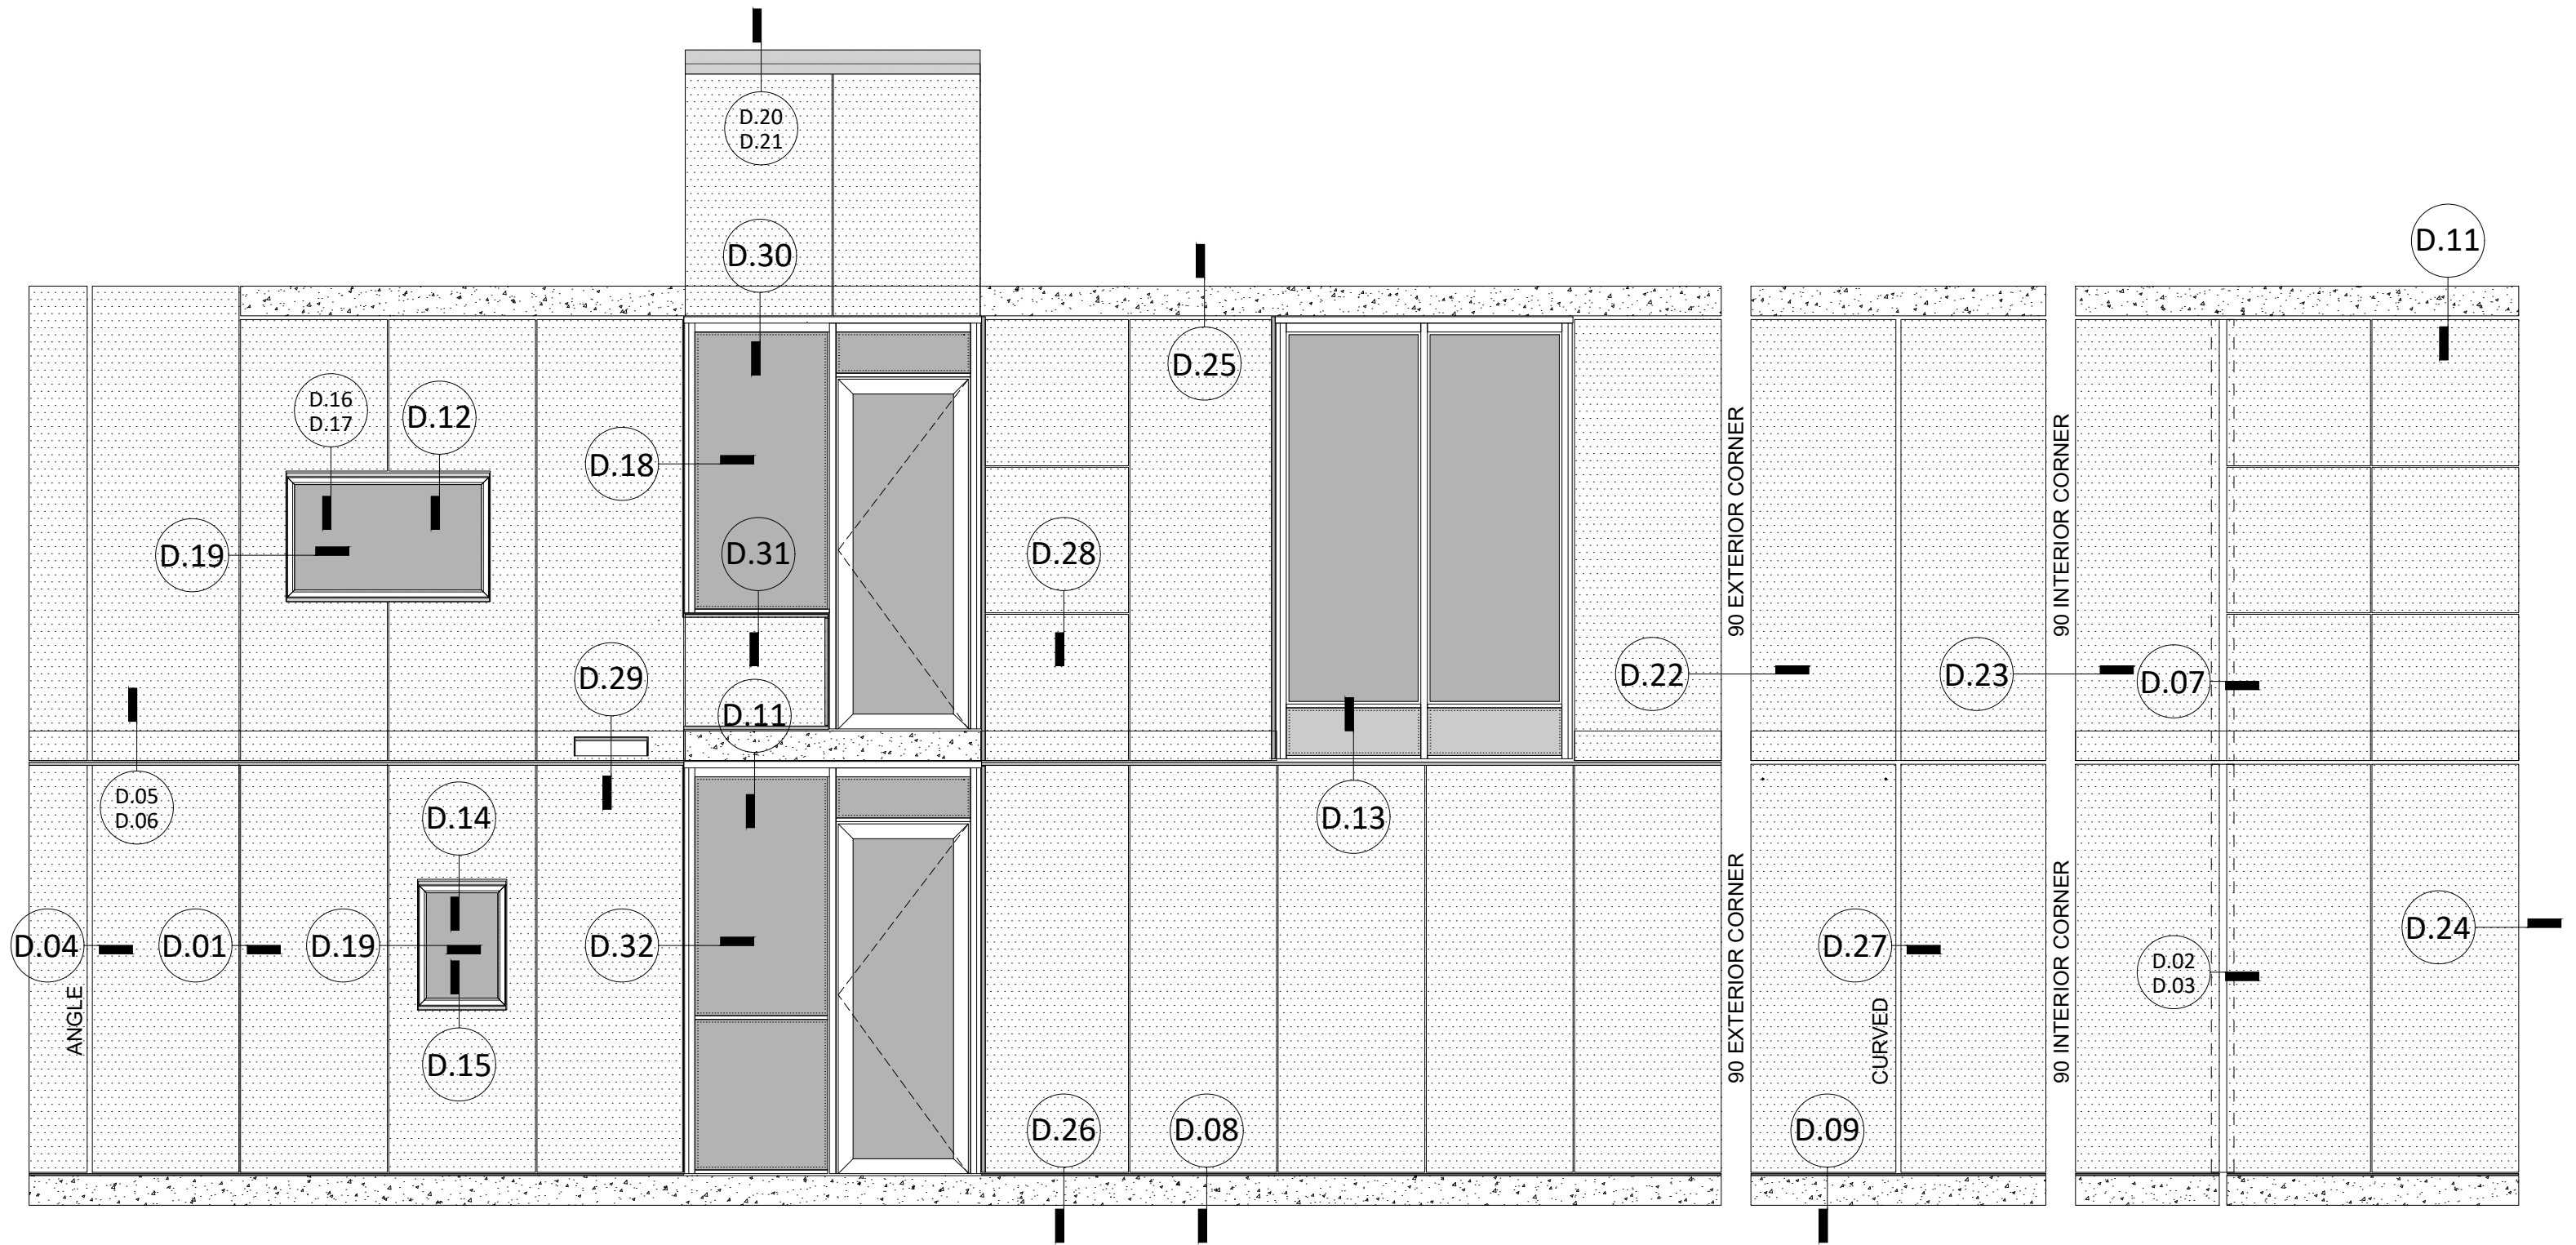

DETAIL - 01

Vertical Joint

- 1. Mineral Wool
- 2. Air/Vapour Barrier
- 3. Screw (Type depend on wall type)
- 4. Galvanised Steel Sheet
- 5. EPDM Gasket (Compressed)
- 6. Fastener
- 7. Fibre Cement Panel (High Density)
- 8. Thermal Bracket
- 9. Screw
- 10. Aluminium Anchor

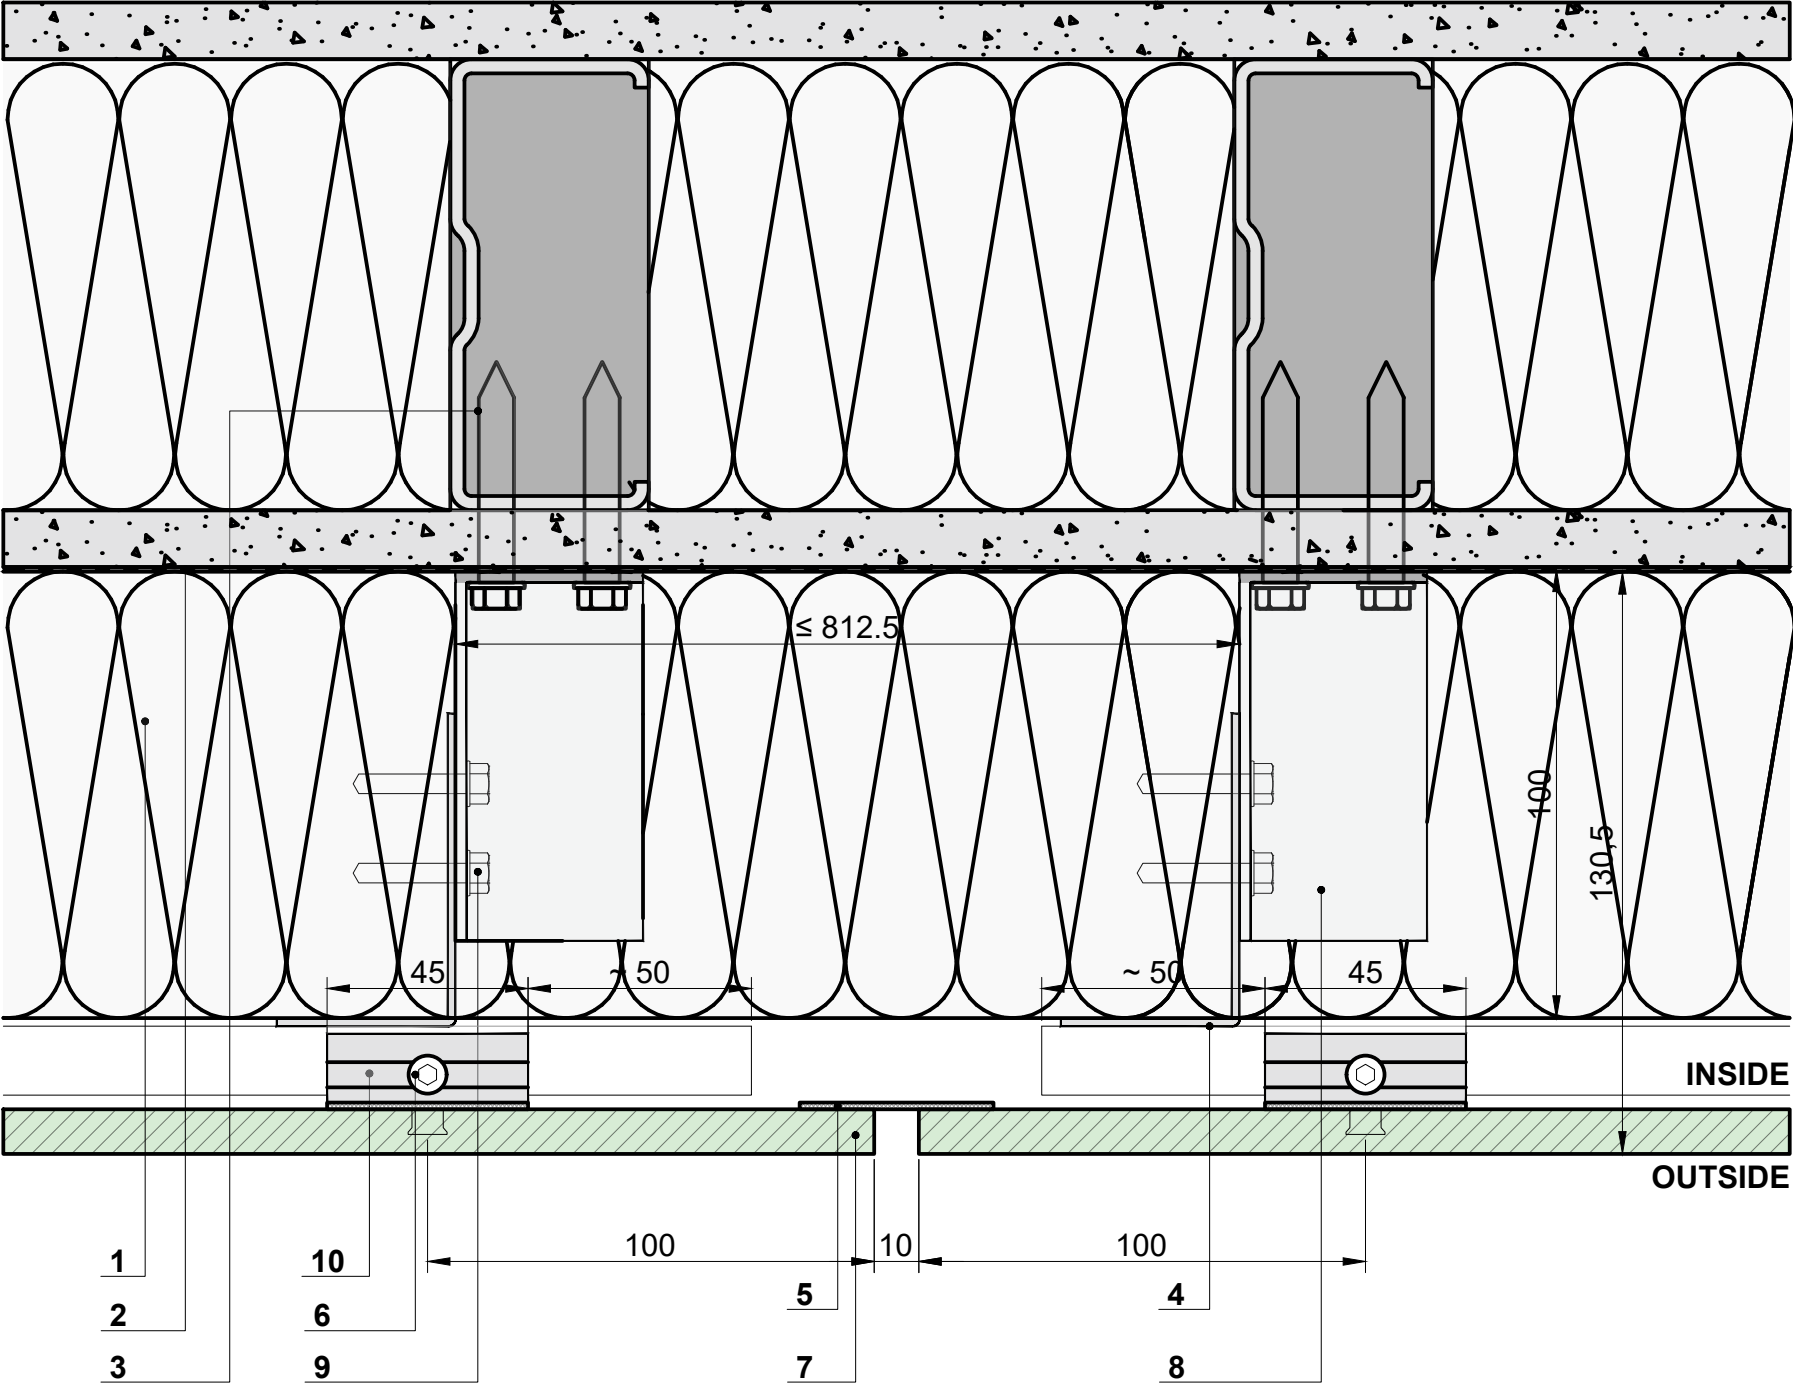


Intermediate Support Profile/Vertical Joint Control

-

DETAIL - 04

Vertical Joint at Angle



- 1. Mineral Wool
- 2. Air/Vapour Barrier
- 3. Screw (Type depend on wall type)
- 4. Galvanised Steel Sheet
- 5. EPDM Gasket (Compressed)
- 6. Fastener
- 7. Fibre Cement Panel (High Density)
- 8. Thermal Bracket
- 9. Screw
- 10. Aluminium Anchor

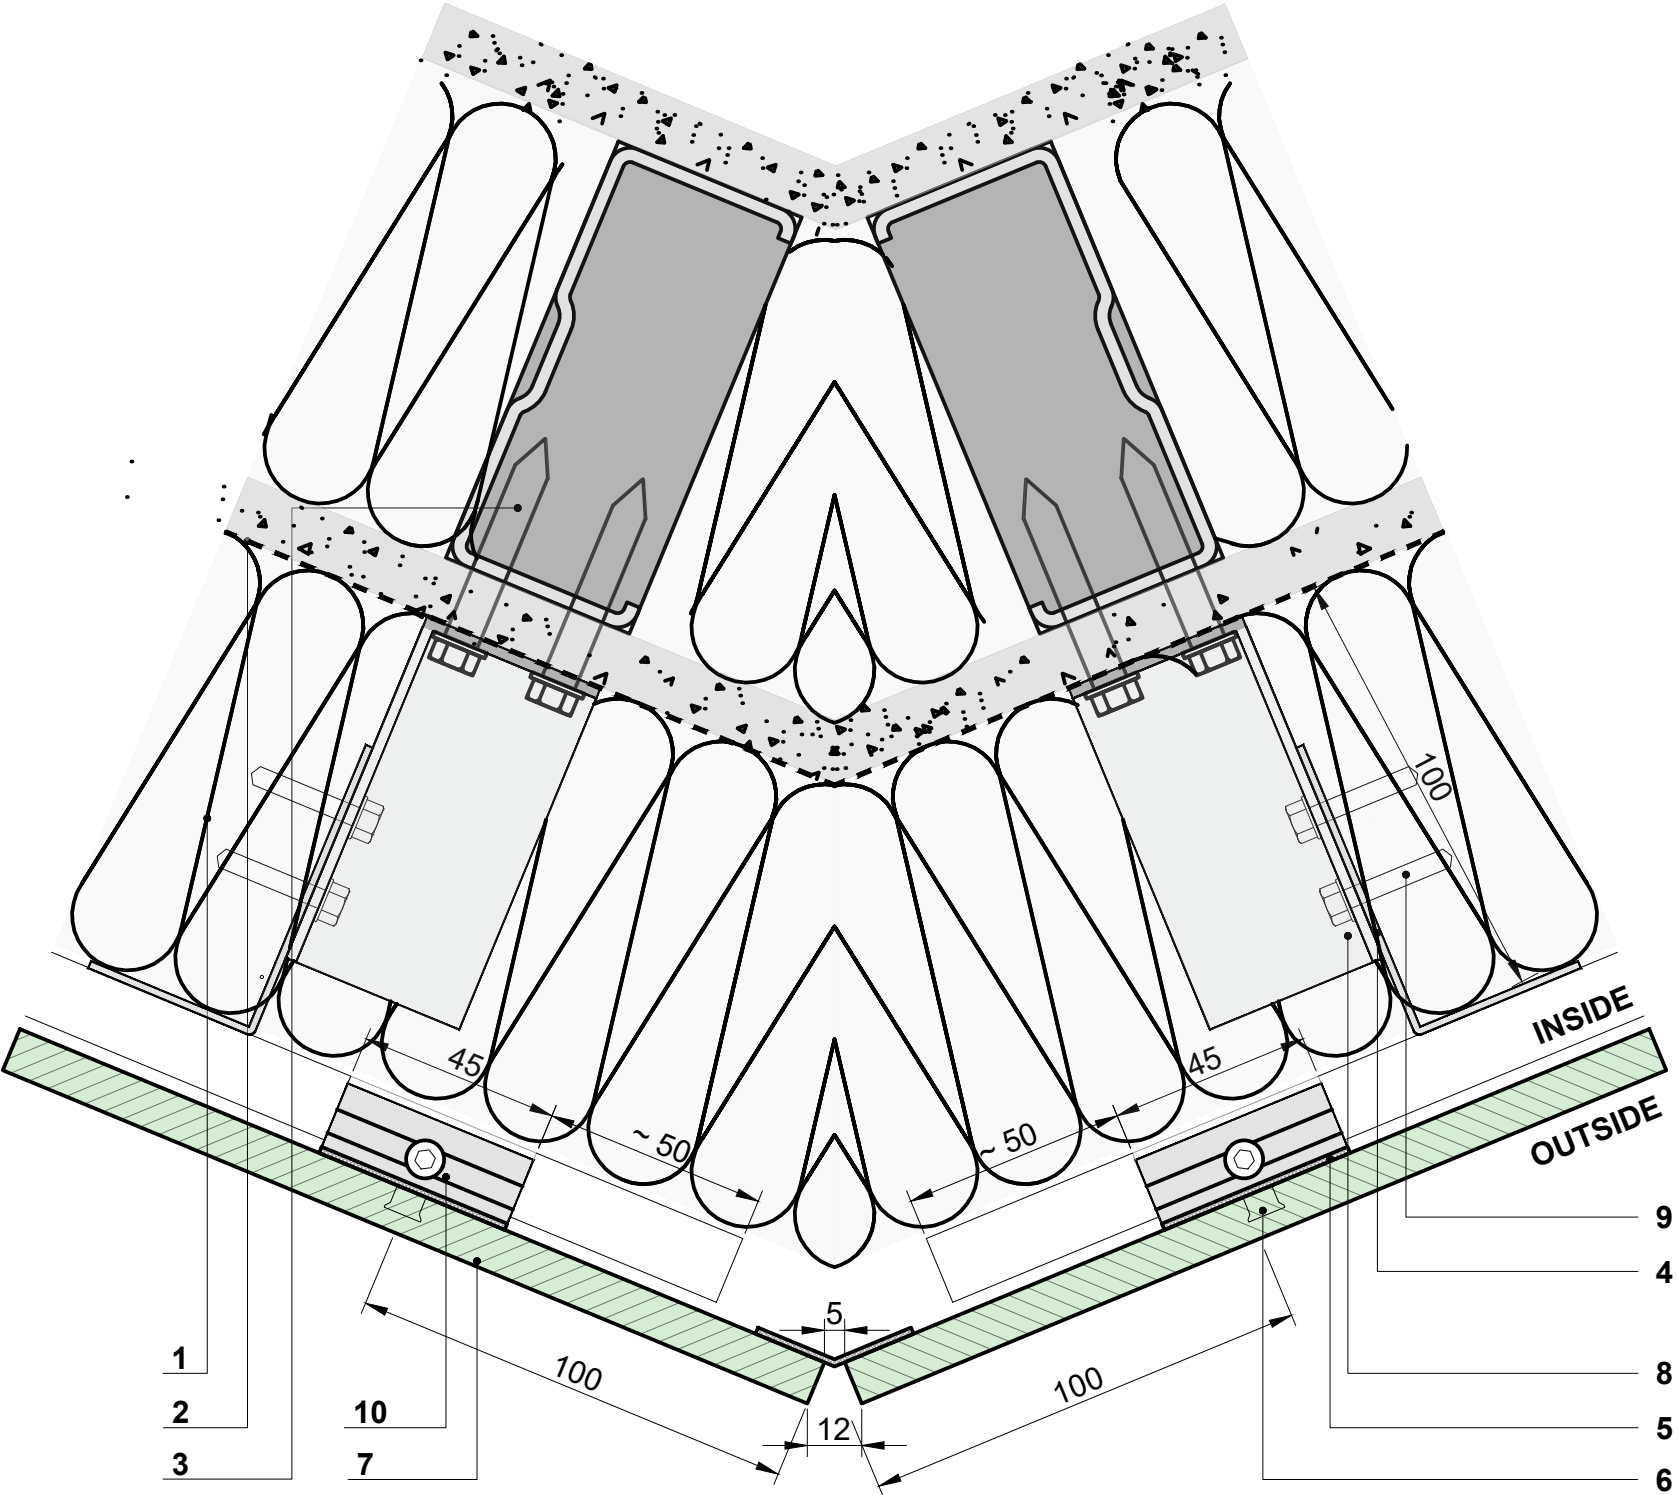

DETAIL - 05

Relation between
Fixed and Gliding Points

- 1. Mineral Wool
- 2. Air/Vapour Barrier
- 3. Screw (Type depend on wall type)
- 4. Galvanised Steel Sheet
- 5. EPDM Gasket (Compressed)
- 6. Fastener
- 7. Fibre Cement Panel (High Density)
- 8. Thermal Bracket
- 9. Screw
- 10. Aluminium Anchor
- 11. Concrete Screw

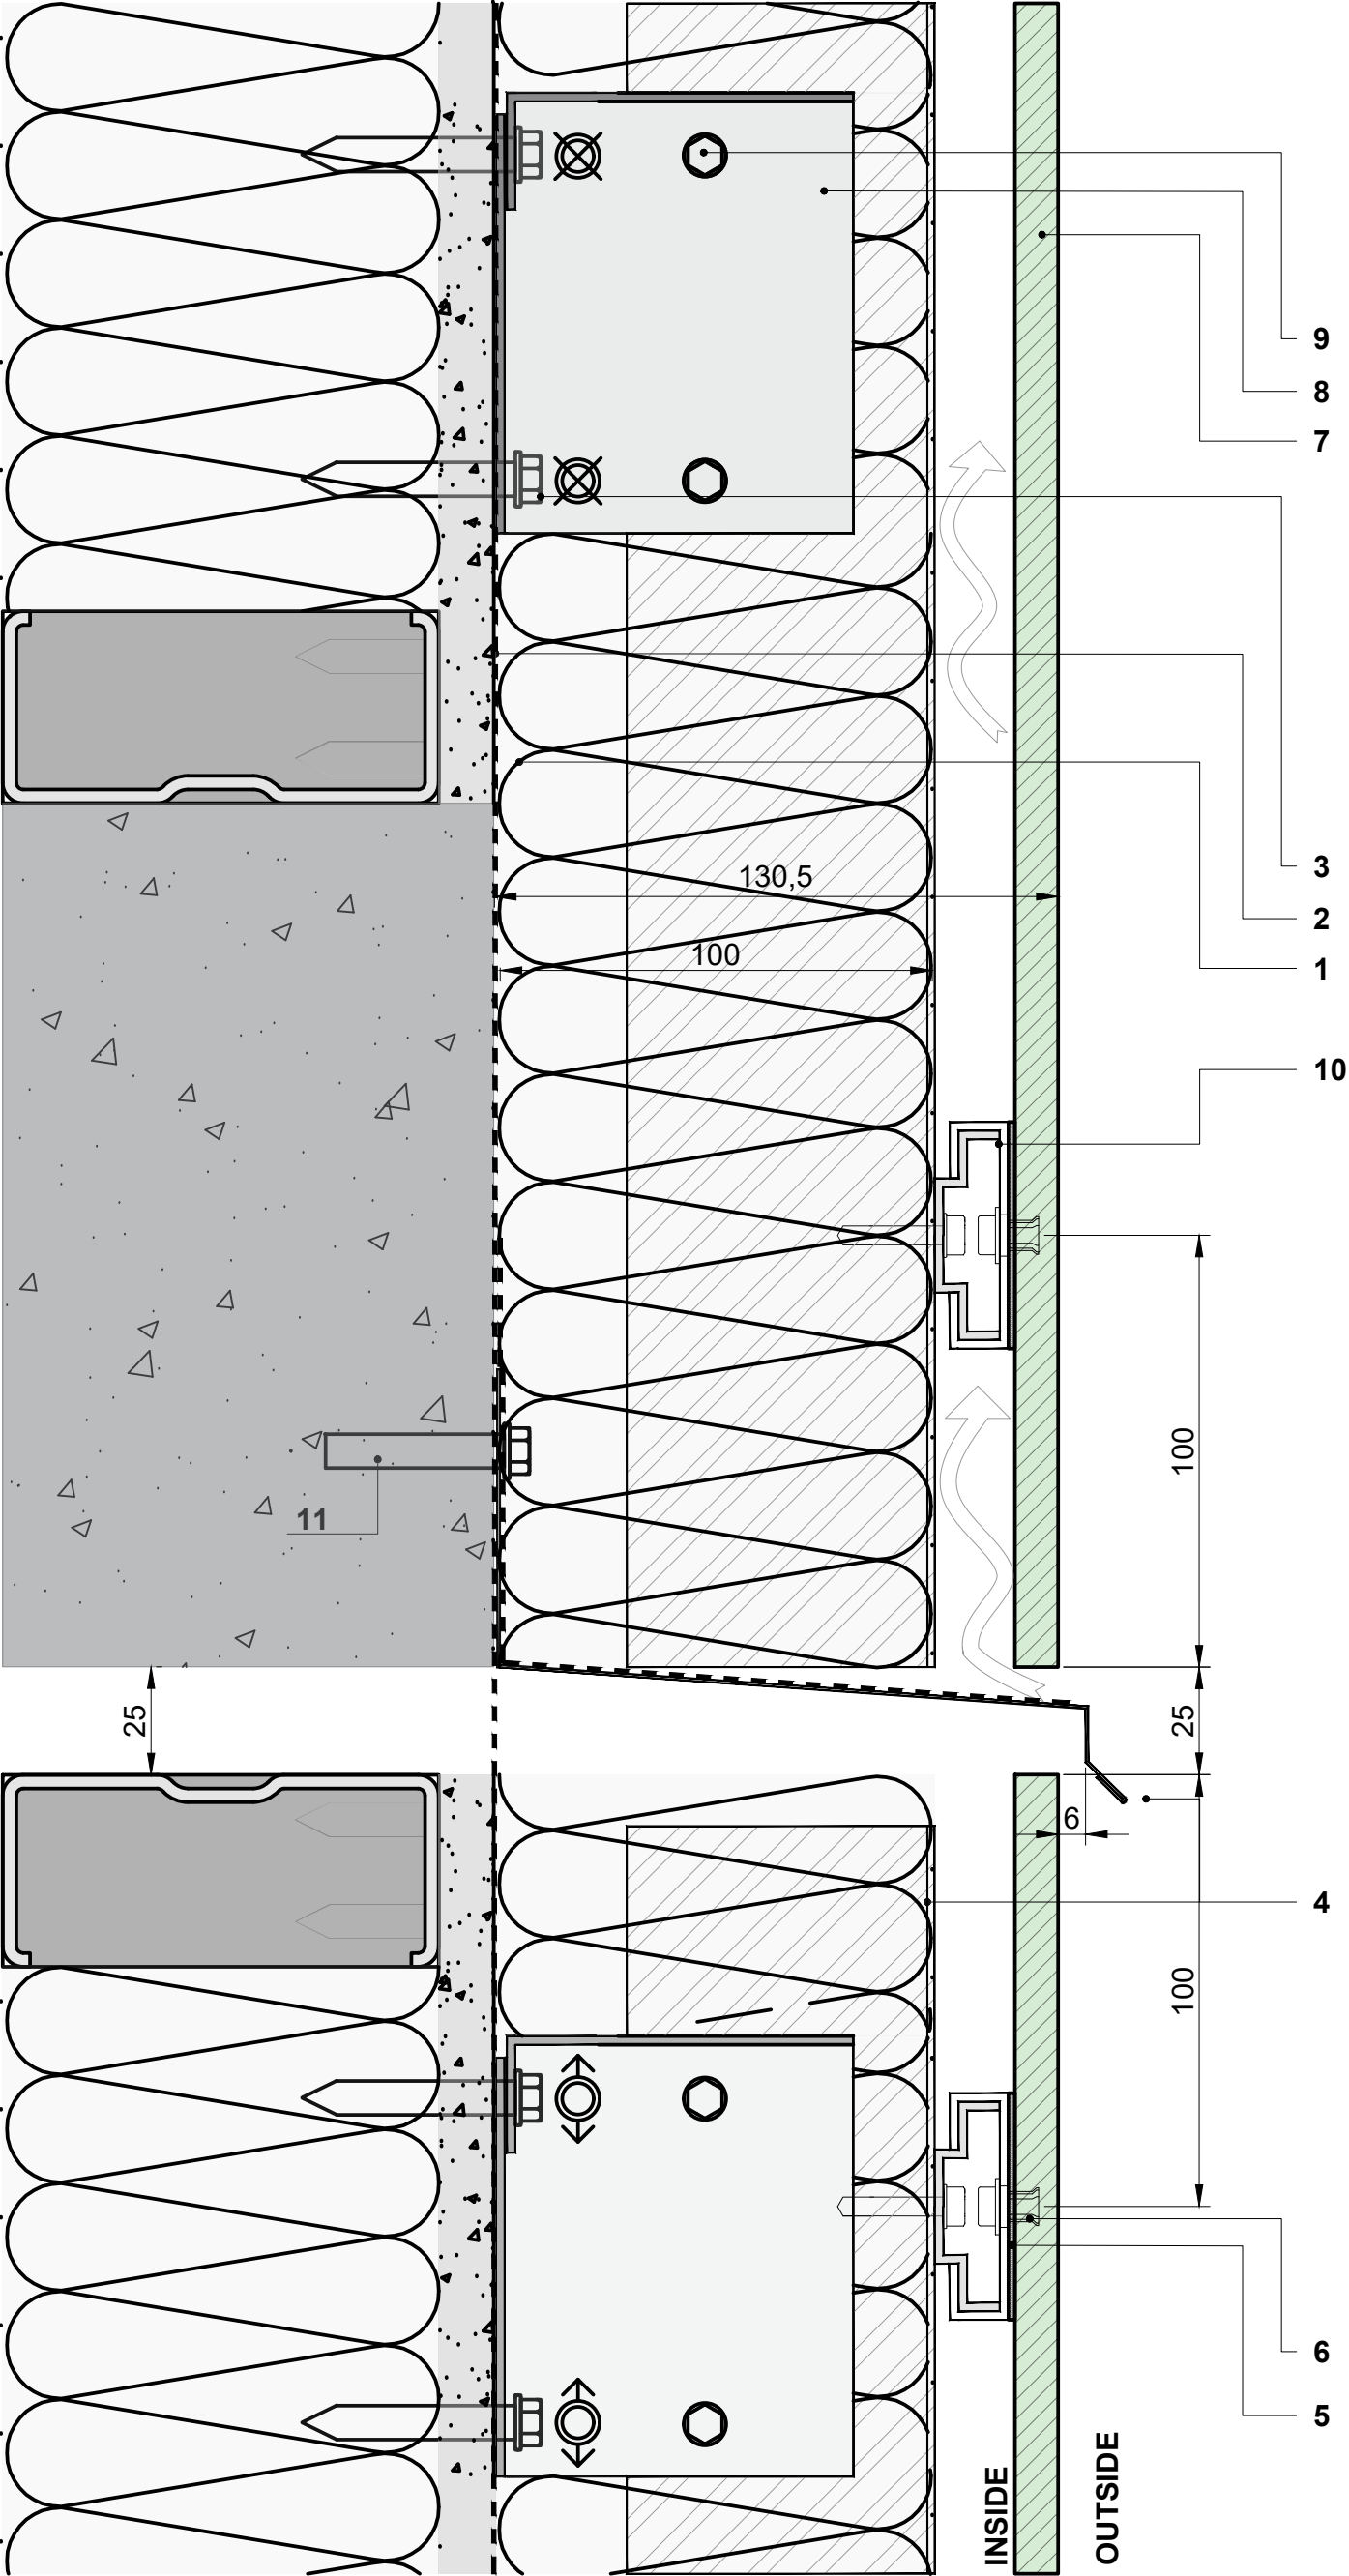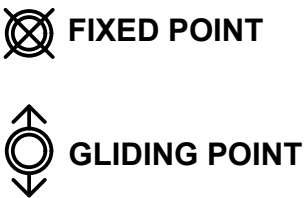



DETAIL - 06

Relation between
Fixed and Gliding Points
with Vertical Joint

- 1. Mineral Wool
- 2. Air/Vapour Barrier
- 3. Screw (Type depend on wall type)
- 4. Galvanised Steel Sheet
- 5. EPDM Gasket (Compressed)
- 6. Fastener
- 7. Fibre Cement Panel (High Density)
- 8. Thermal Bracket
- 9. Screw
- 10. Aluminium Anchor
- 11. Concrete Screw



FIXED POINT

GLIDING POINT

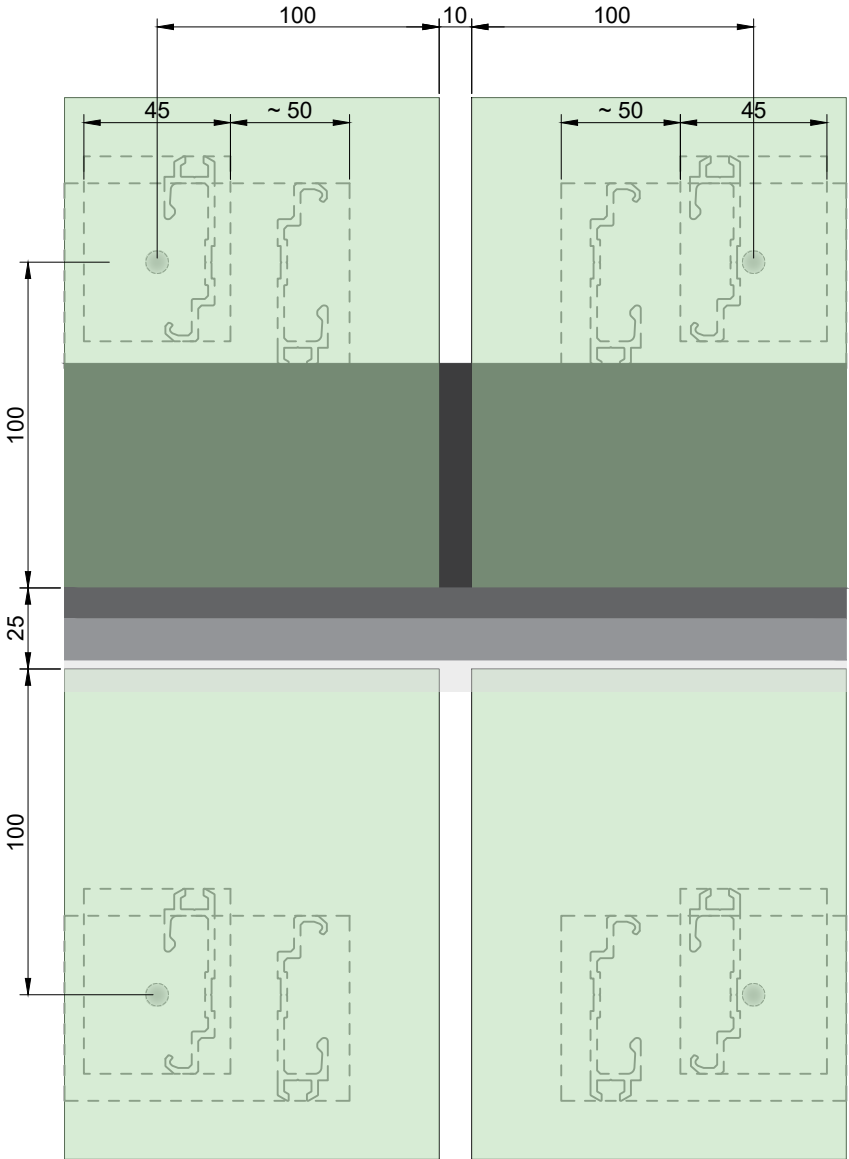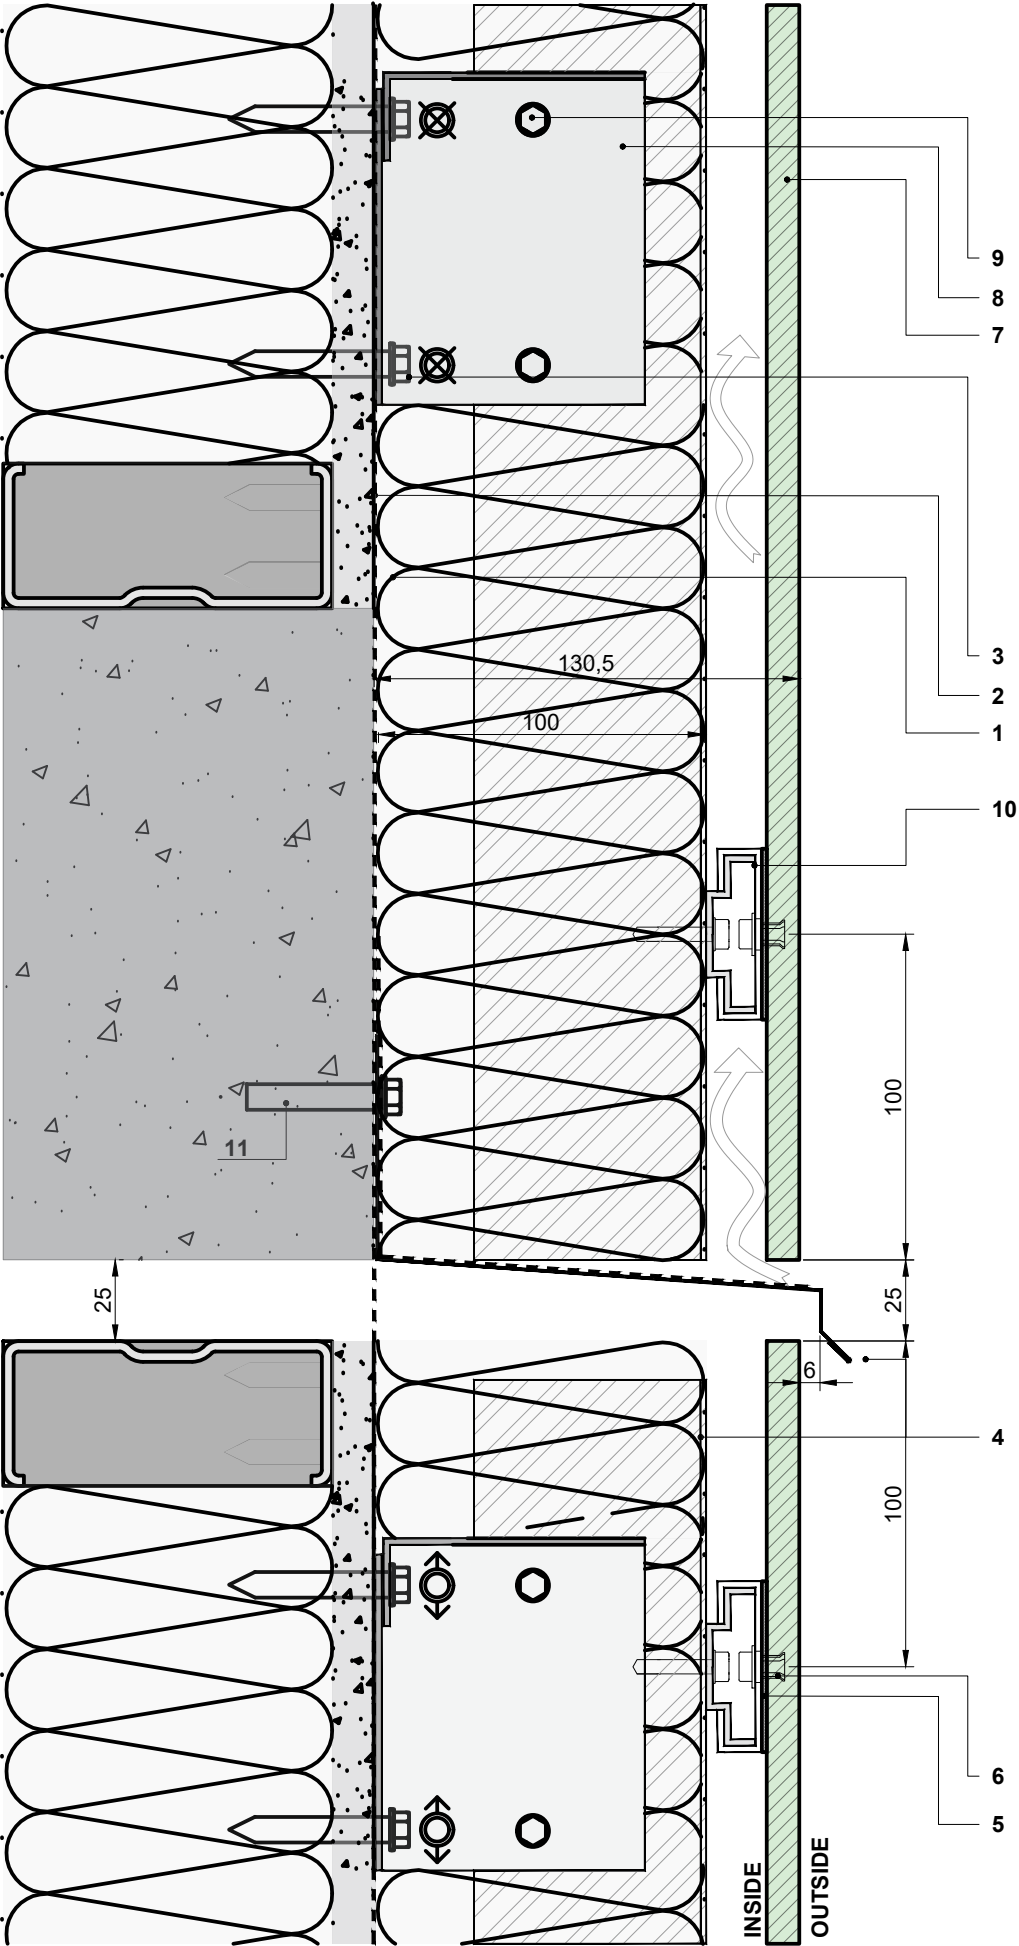


DETAIL - 07
*Baffled Horizontal
Joint Junction
with Vertical Joint*

- 1. Mineral Wool
- 2. Air/Vapour Barrier
- 3. Screw (Type depend on wall type)
- 4. Galvanised Steel Sheet
- 5. EPDM Gasket (Compressed)
- 6. Fastener
- 7. Fibre Cement Panel (High Density)
- 8. Thermal Bracket
- 9. Screw
- 10. Aluminium Anchor
- 11. Concrete Screw

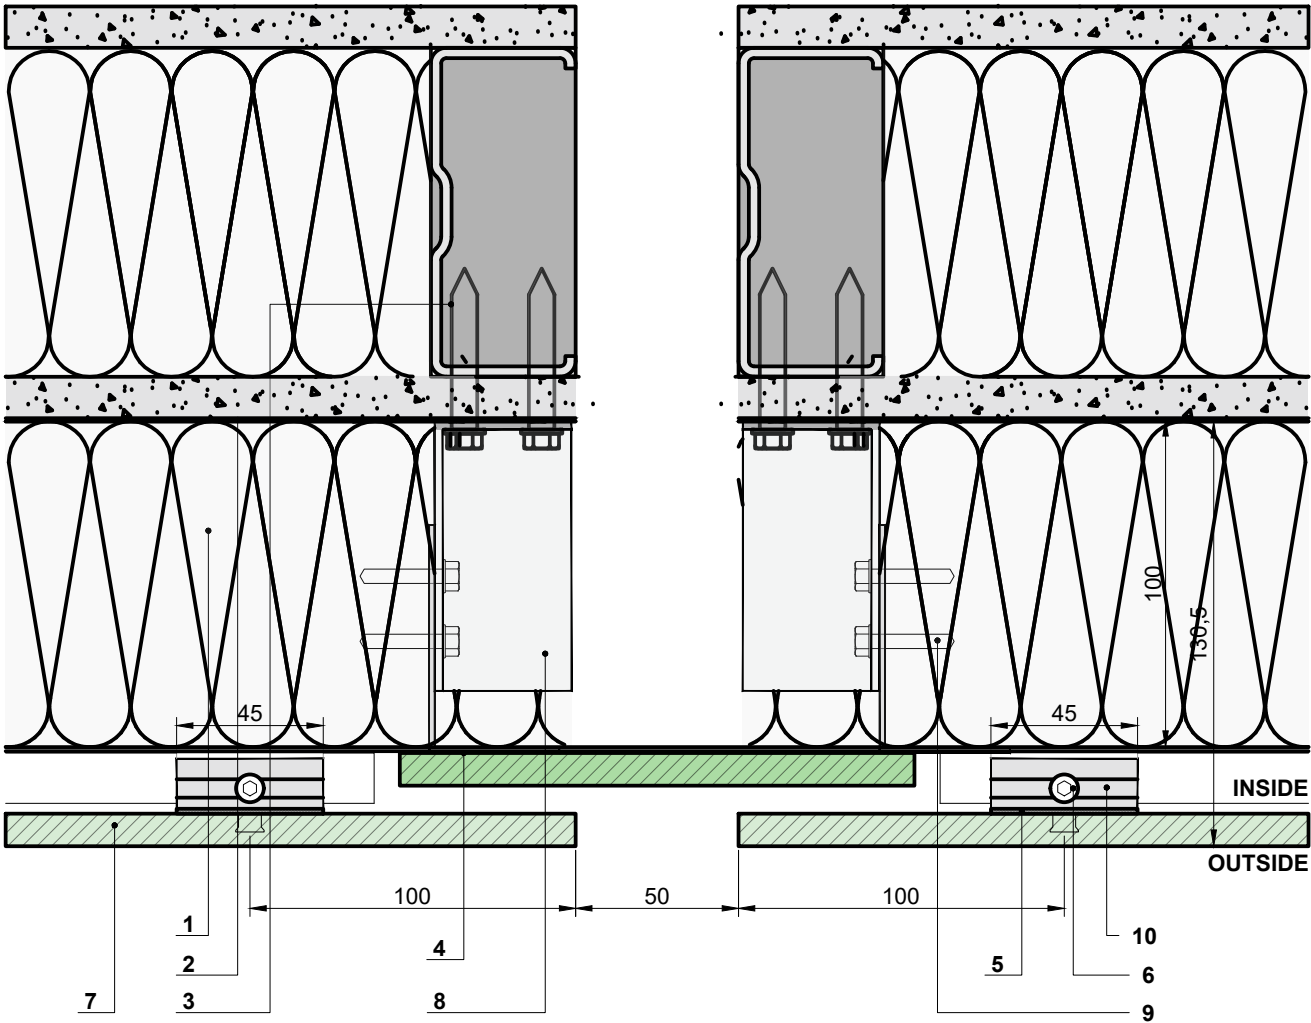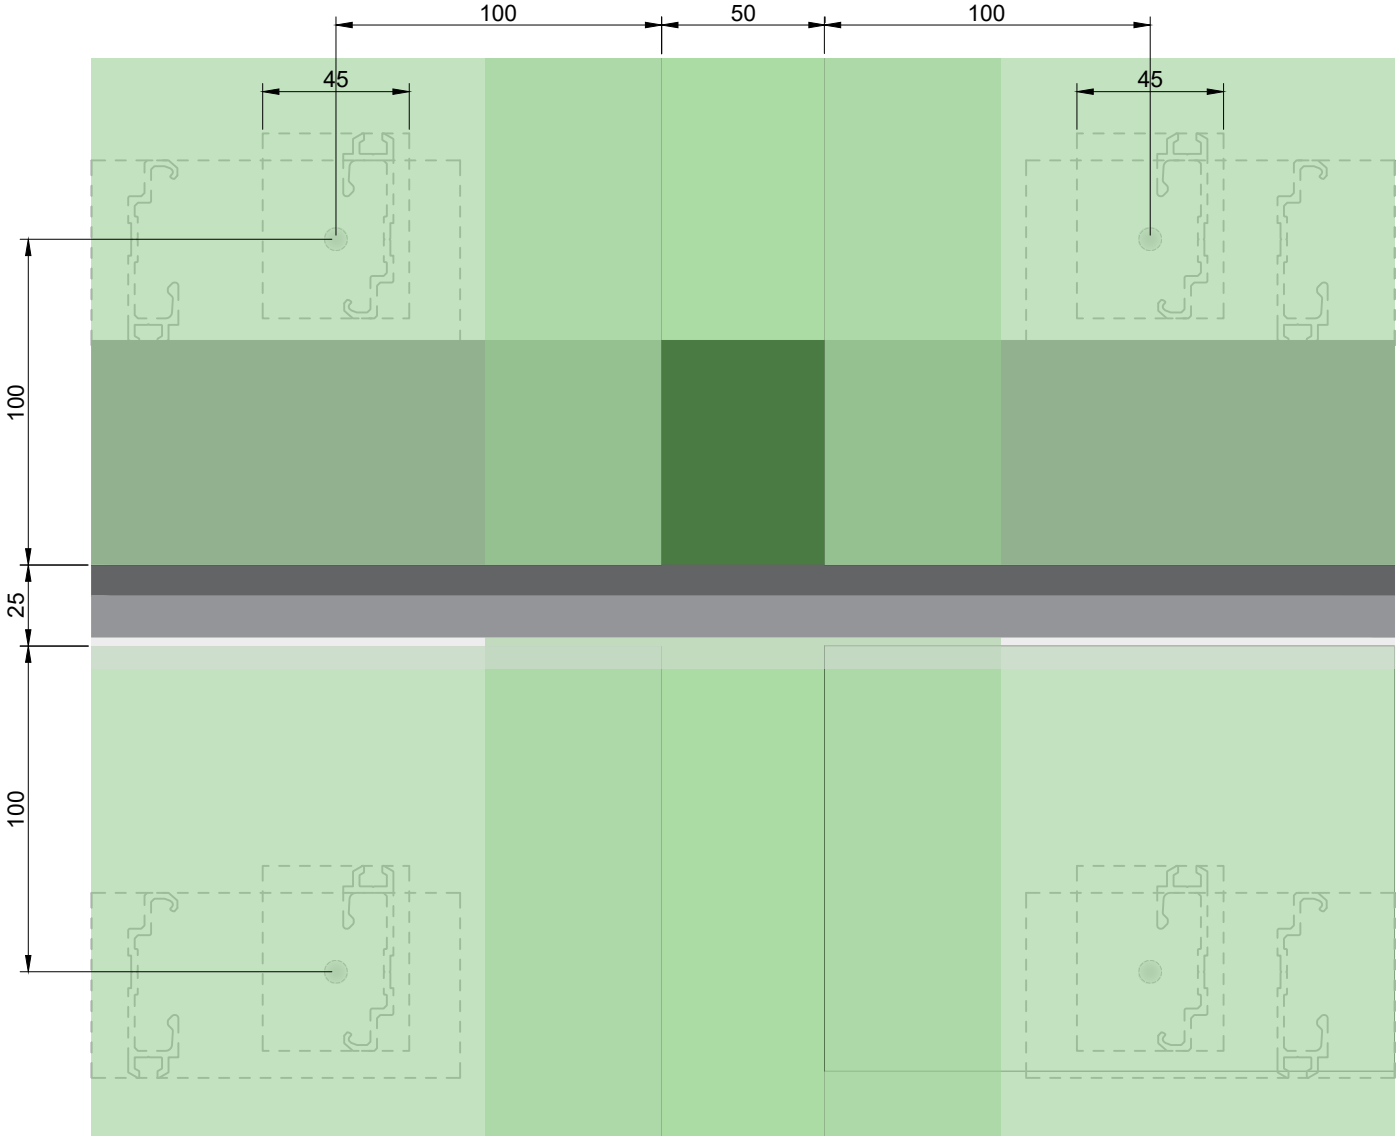


DETAIL - 08
Base Detail - Ground Floor

- 1. Mineral Wool
- 2. Air/Vapour Barrier
- 3. Screw (Type depend on wall type)
- 4. Galvanised Steel Sheet
- 5. EPDM Gasket (Compressed)
- 6. Fastener
- 7. Fibre Cement Panel (High Density)
- 8. Thermal Bracket
- 9. Screw
- 10. Aluminium Anchor
- 11. Perforated Closure Cap (For provide air flow)
- 12. Hard Insulation (For below ground level)

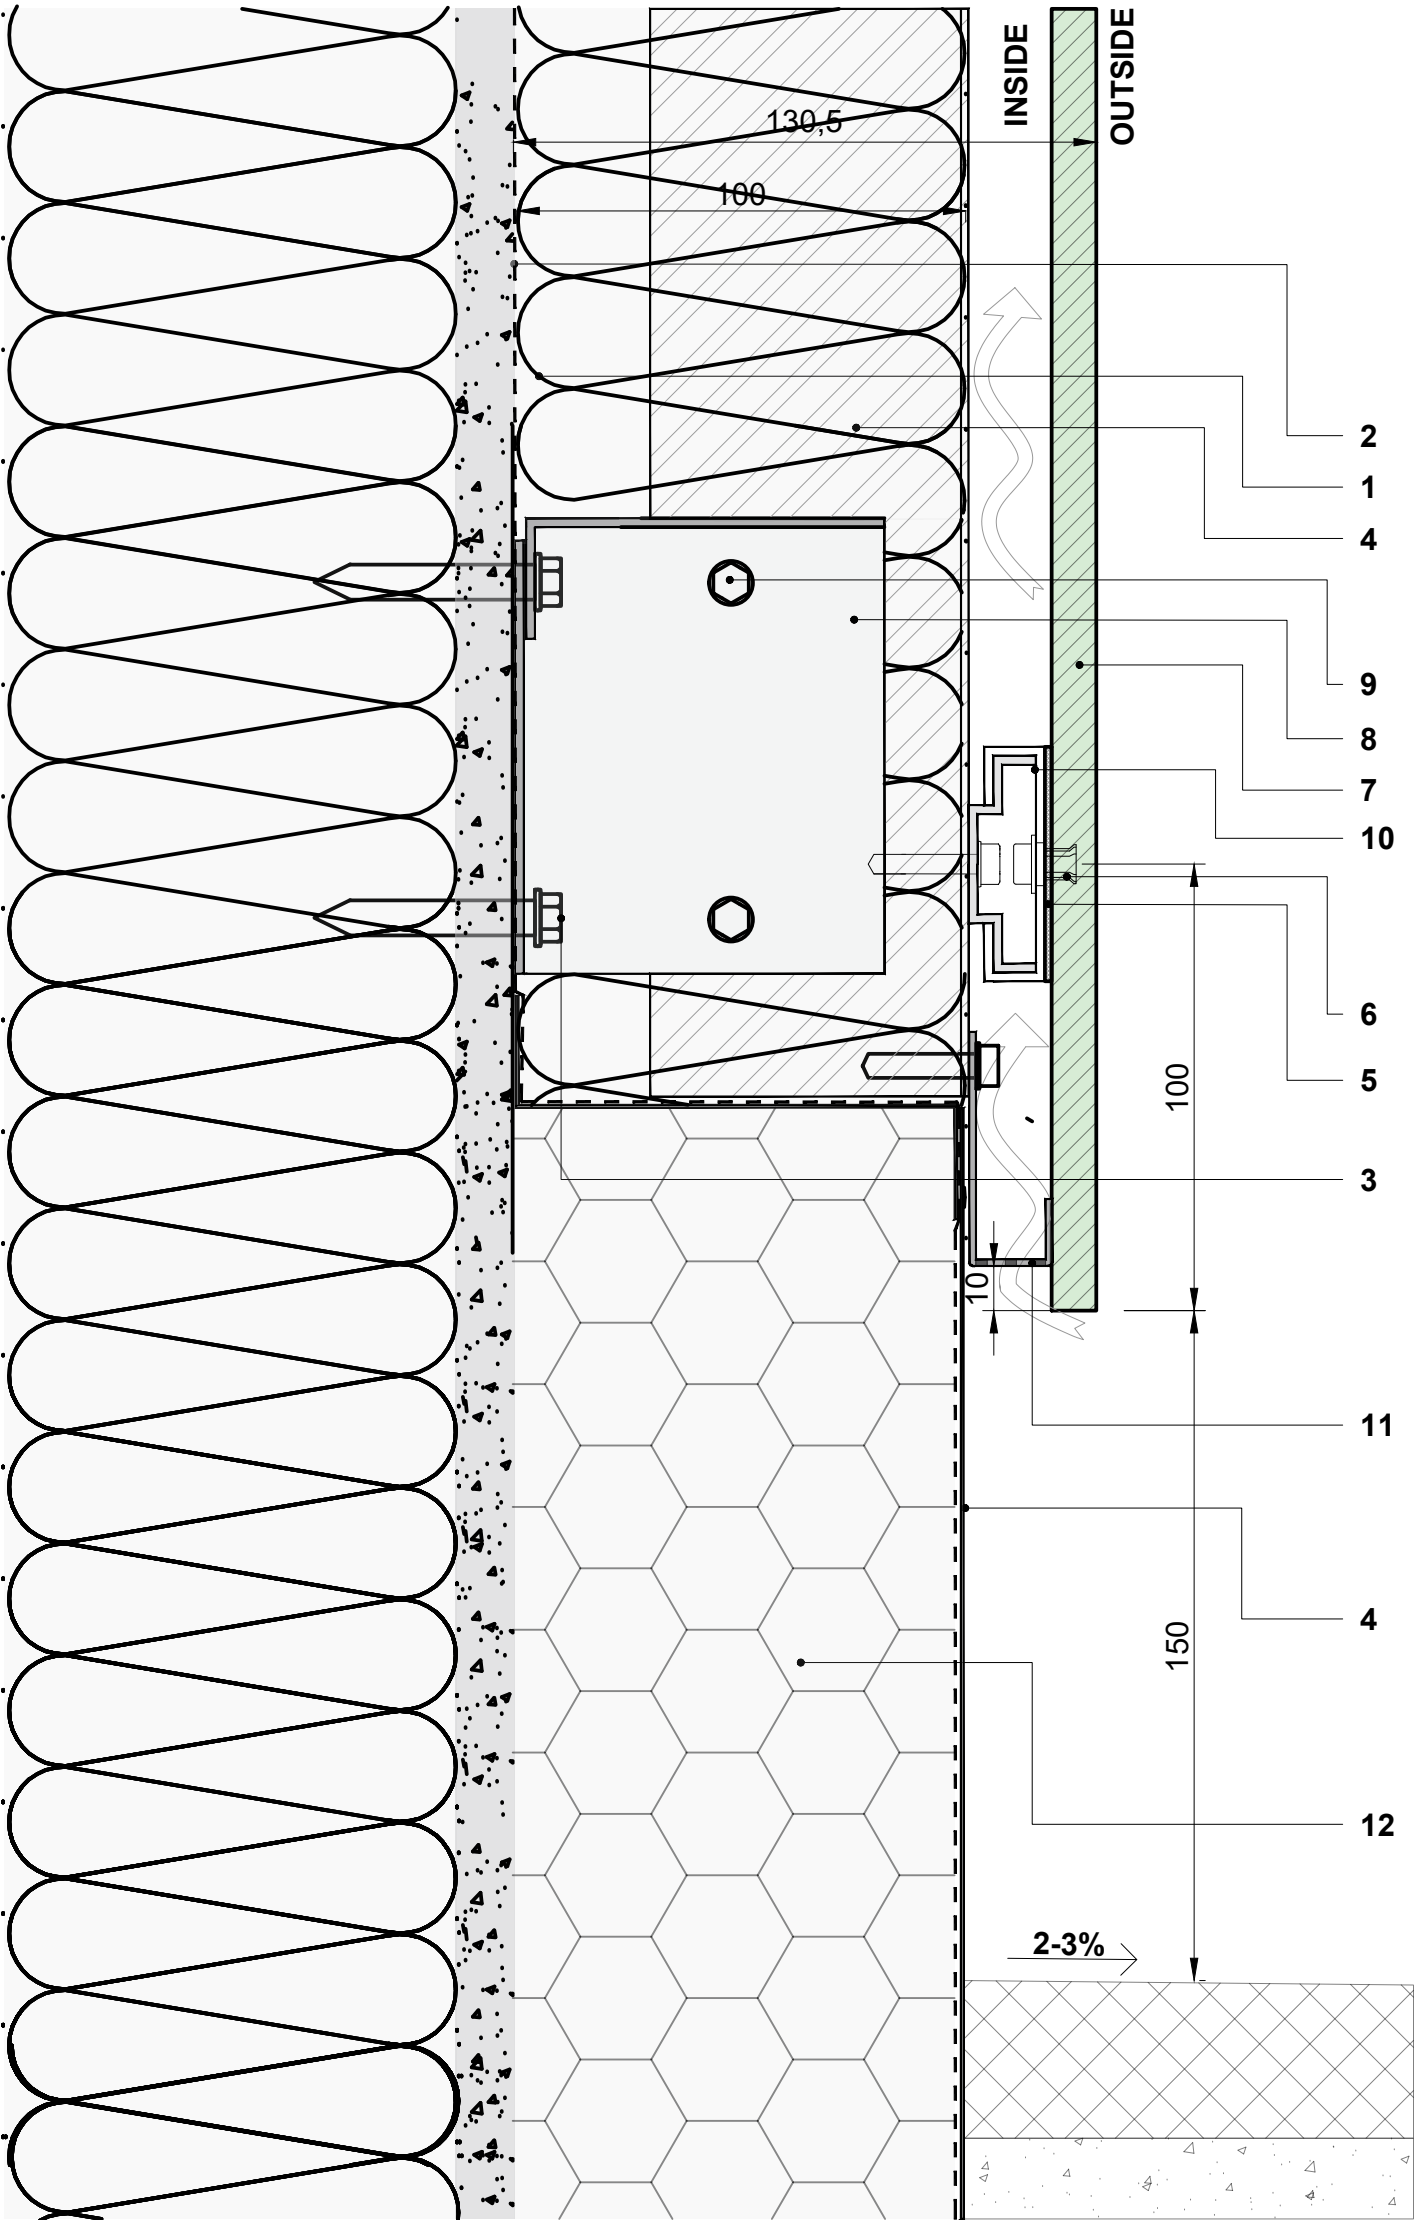


DETAIL - 09
Base Detail - Covered Area (not exposed)

- 1. Mineral Wool
- 2. Air/Vapour Barrier
- 3. Screw (Type depend on wall type)
- 4. Galvanised Steel Sheet
- 5. EPDM Gasket (Compressed)
- 6. Fastener
- 7. Fibre Cement Panel (High Density)
- 8. Thermal Bracket
- 9. Screw
- 10. Aluminium Anchor
- 11. Perforated Closure Cap (For provide air flow)
- 12. Hard Insulation (For below ground level)

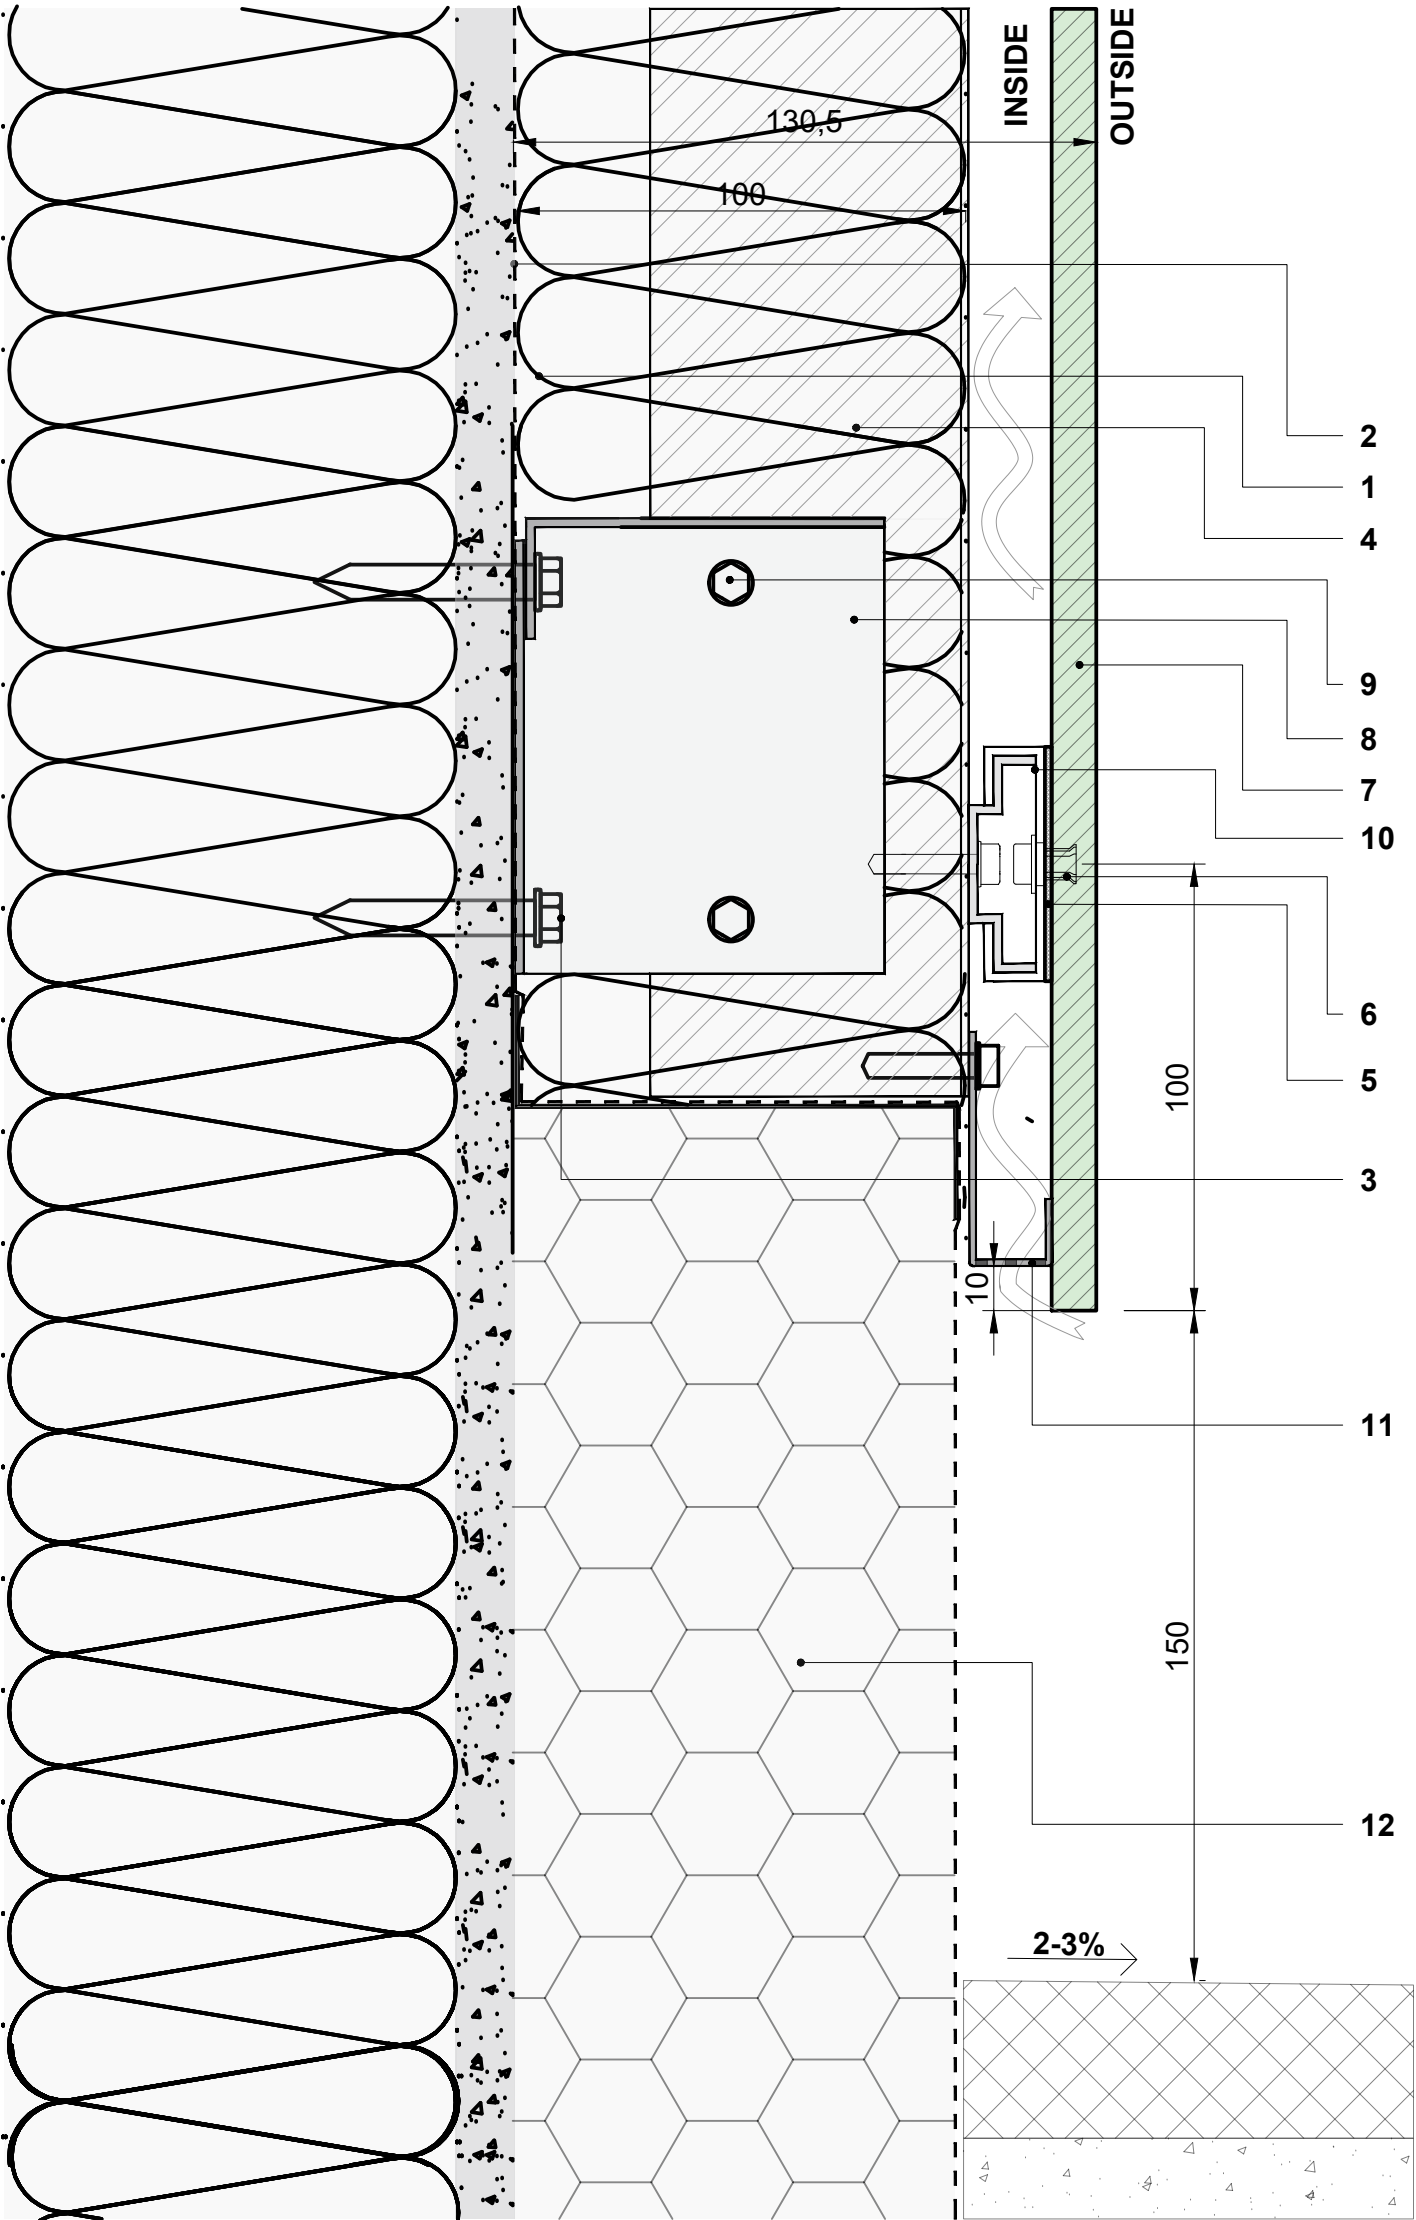

DETAIL - 10
Base Detail - Balcony


- 1. Mineral Wool
- 2. Air/Vapour Barrier
- 3. Screw (Type depend on wall type)
- 4. Galvanised Steel Sheet
- 5. EPDM Gasket (Compressed)
- 6. Fastener
- 7. Fibre Cement Panel (High Density)
- 8. Thermal Bracket
- 9. Screw
- 10. Aluminium Anchor

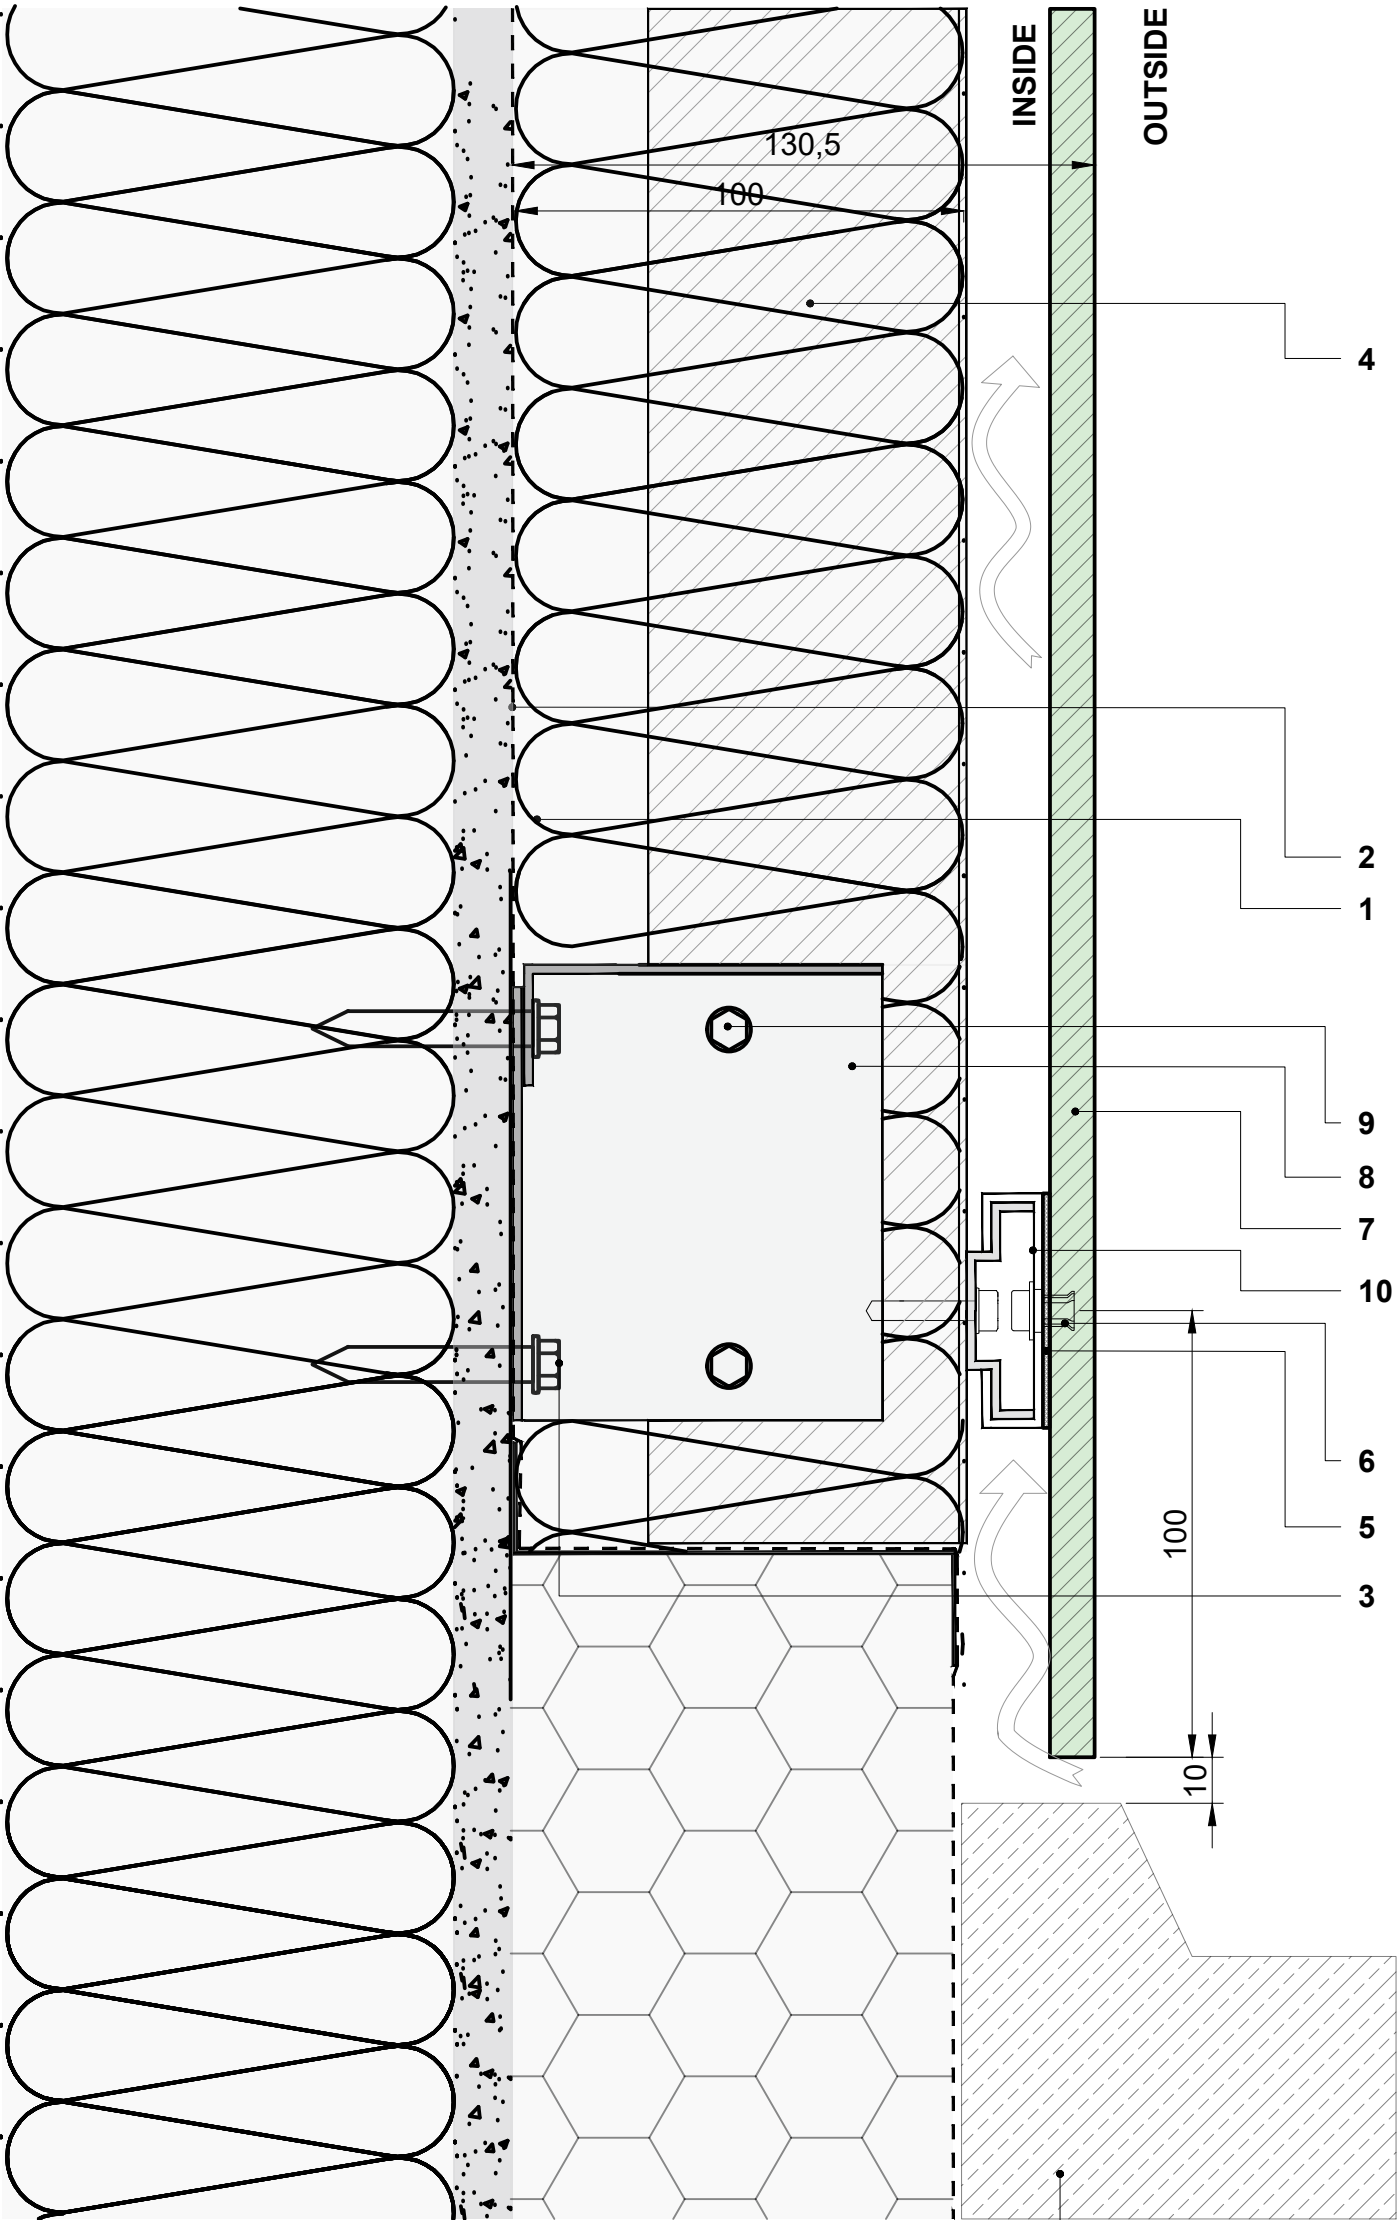

Balcony Floor


DETAIL - 11
Base Detail - Flat Roof Abutment / Parapet

- 1. Mineral Wool
- 2. Air/Vapour Barrier
- 3. Screw (Type depend on wall type)
- 4. Galvanised Steel Sheet
- 5. EPDM Gasket (Compressed)
- 6. Fastener
- 7. Fibre Cement Panel (High Density)
- 8. Thermal Bracket
- 9. Screw
- 10. Aluminium Anchor
- 11. Perforated Closure Cap (For provide air flow)
- 12. Hard Insulation (For below ground level)

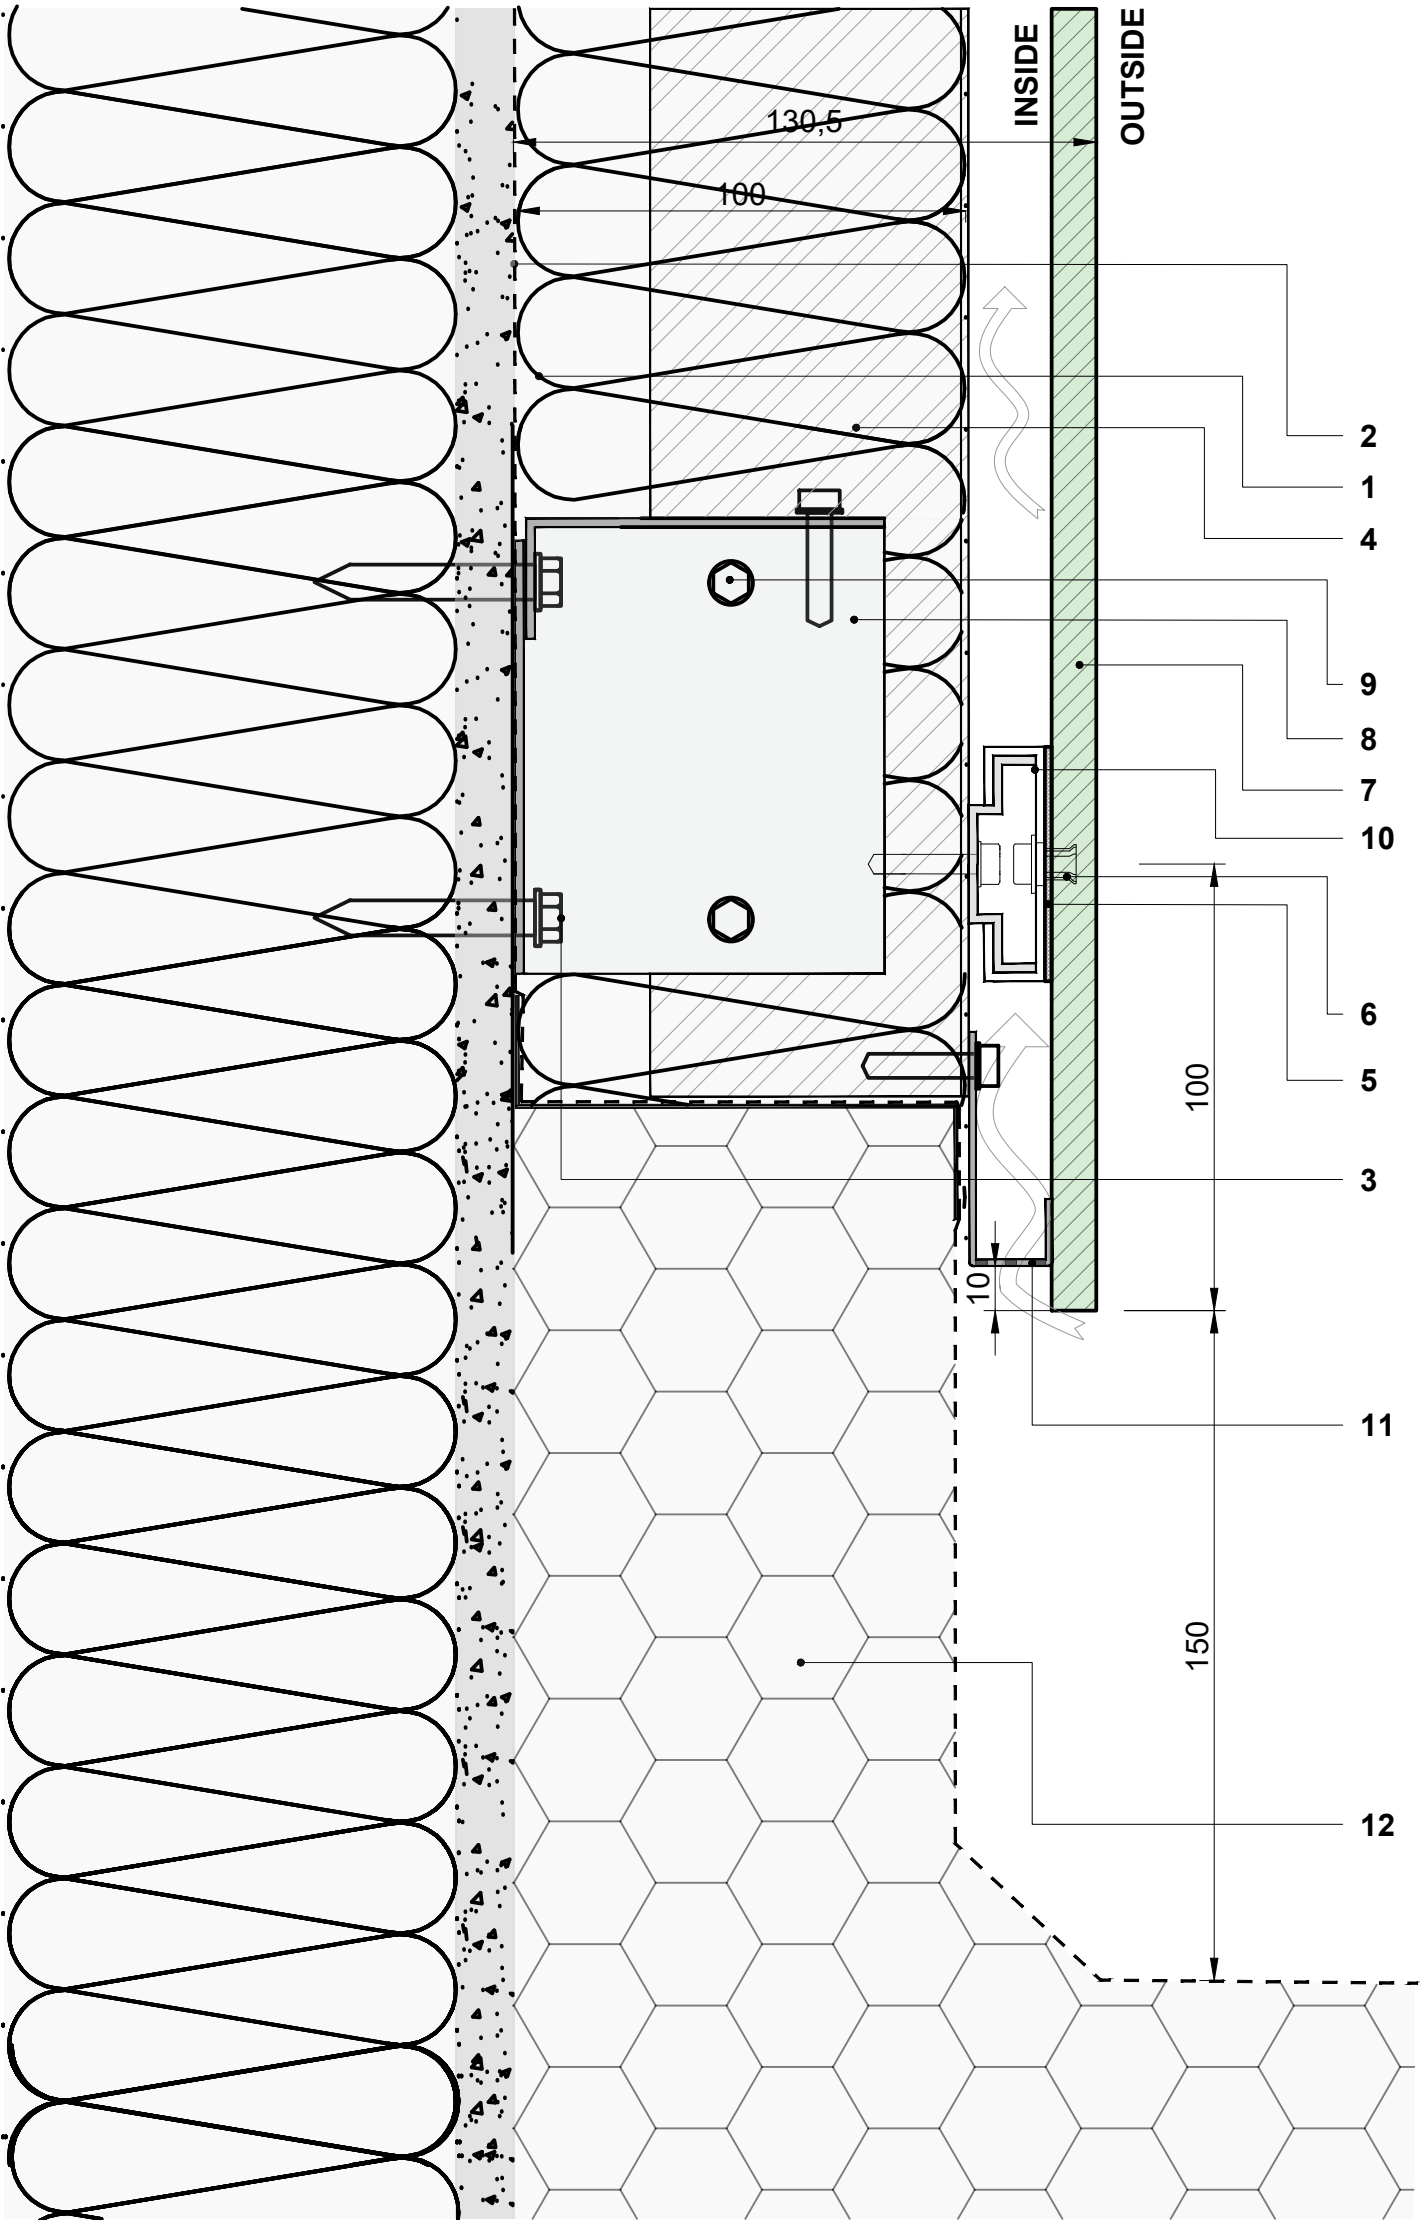


DETAIL - 12
Window Head

- 1. Mineral Wool
- 2. Air/Vapour Barrier
- 3. Screw (Type depend on wall type)
- 4. Galvanised Steel Sheet
- 5. EPDM Gasket (Compressed)
- 6. Fastener
- 7. Fibre Cement Panel (High Density)
- 8. Thermal Bracket
- 9. Screw
- 10. Aluminium Anchor
- 11. Perforated Closure Cap (For provide air flow)

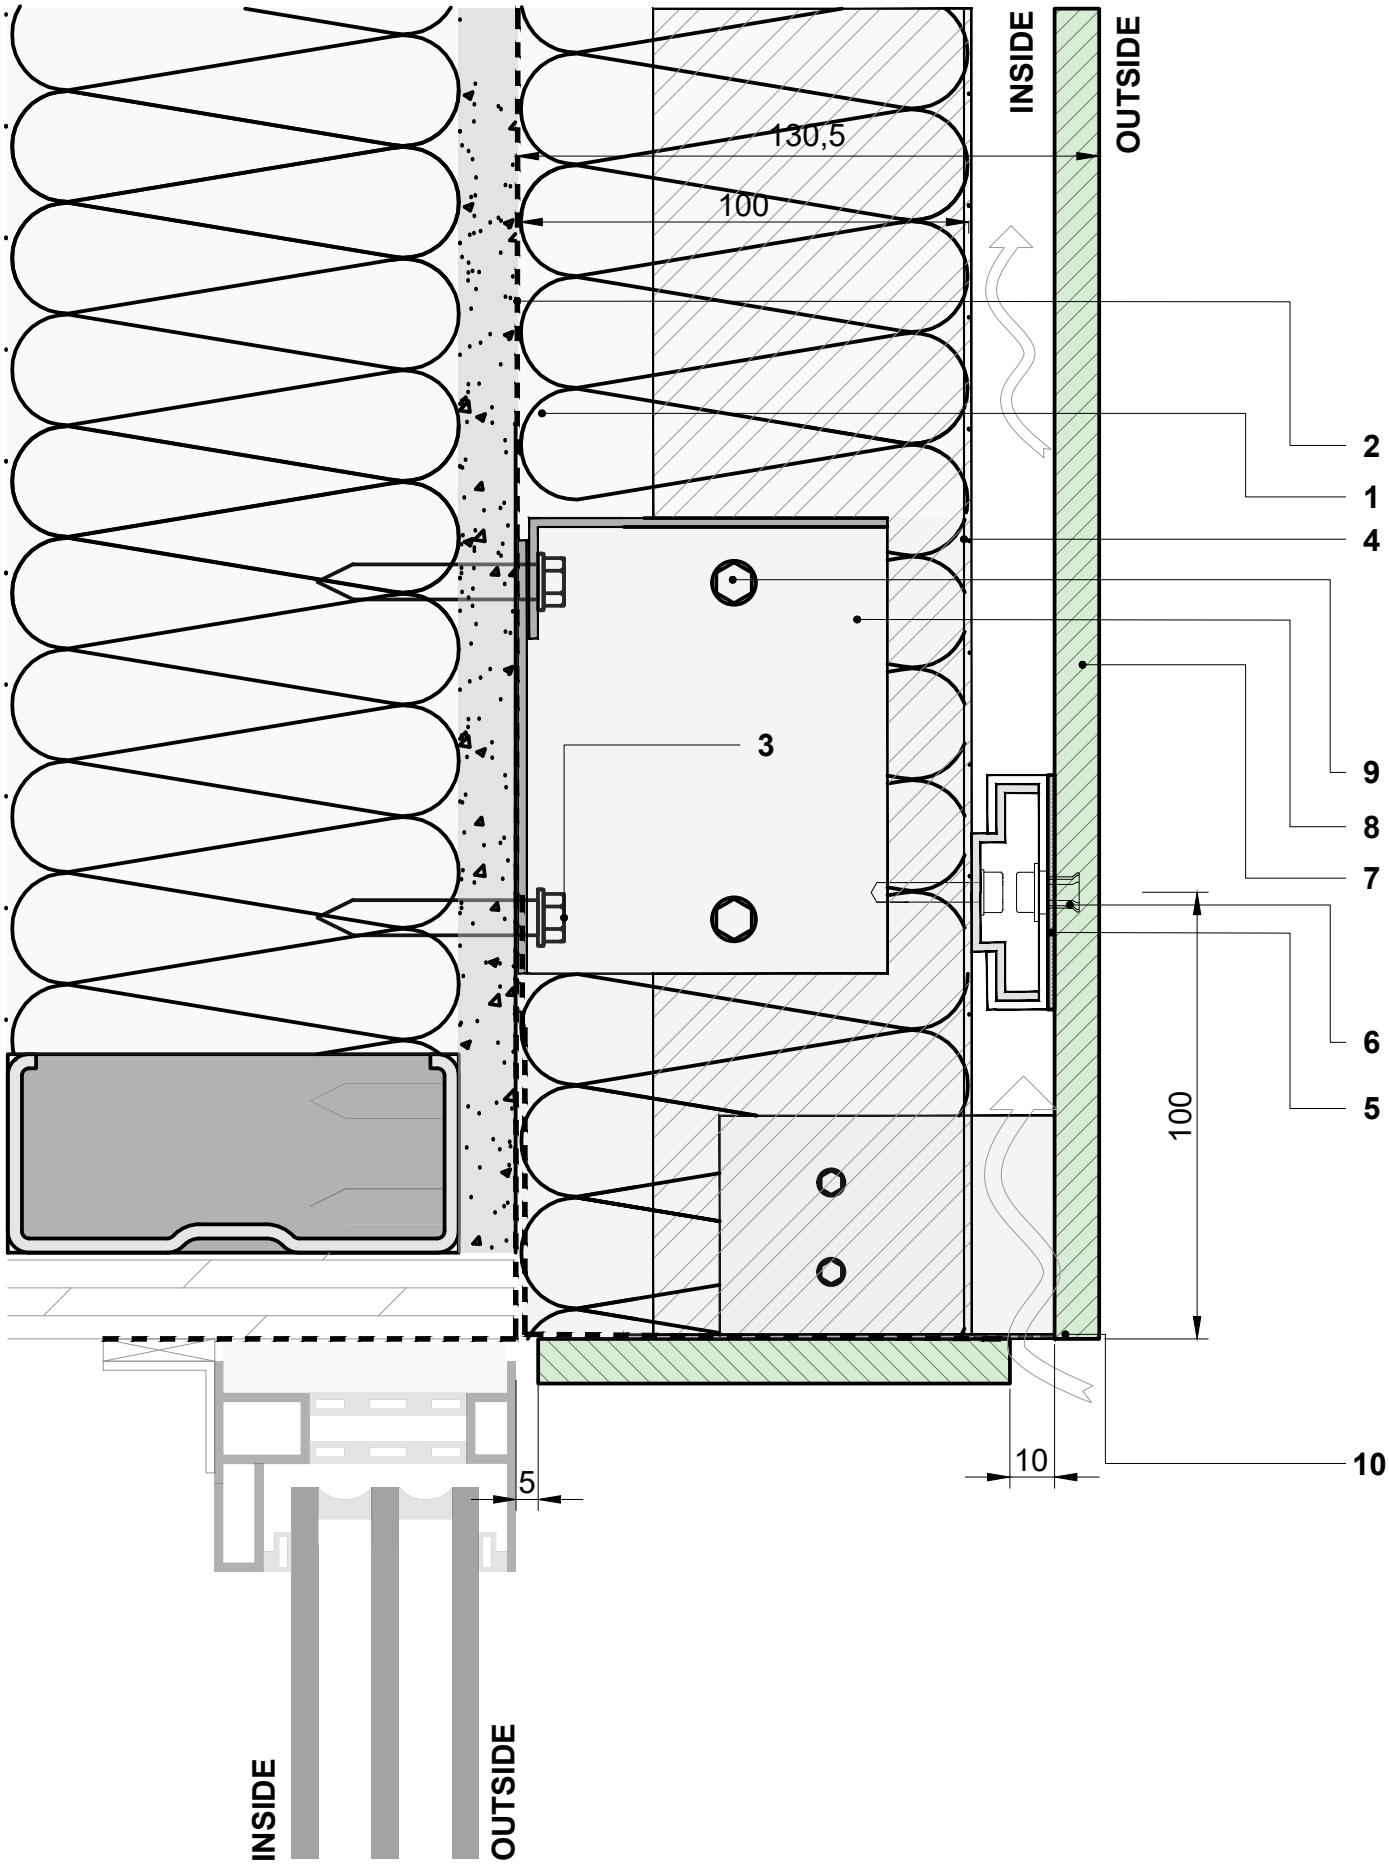


DETAIL - 13
Window Sill

- 1. Mineral Wool
- 2. Air/Vapour Barrier
- 3. Screw (Type depend on wall type)
- 4. Galvanised Steel Sheet
- 5. EPDM Gasket (Compressed)
- 6. Fastener
- 7. Fibre Cement Panel (High Density)
- 8. Thermal Bracket
- 9. Screw
- 10. Aluminium Anchor
- 11. Concrete Screw

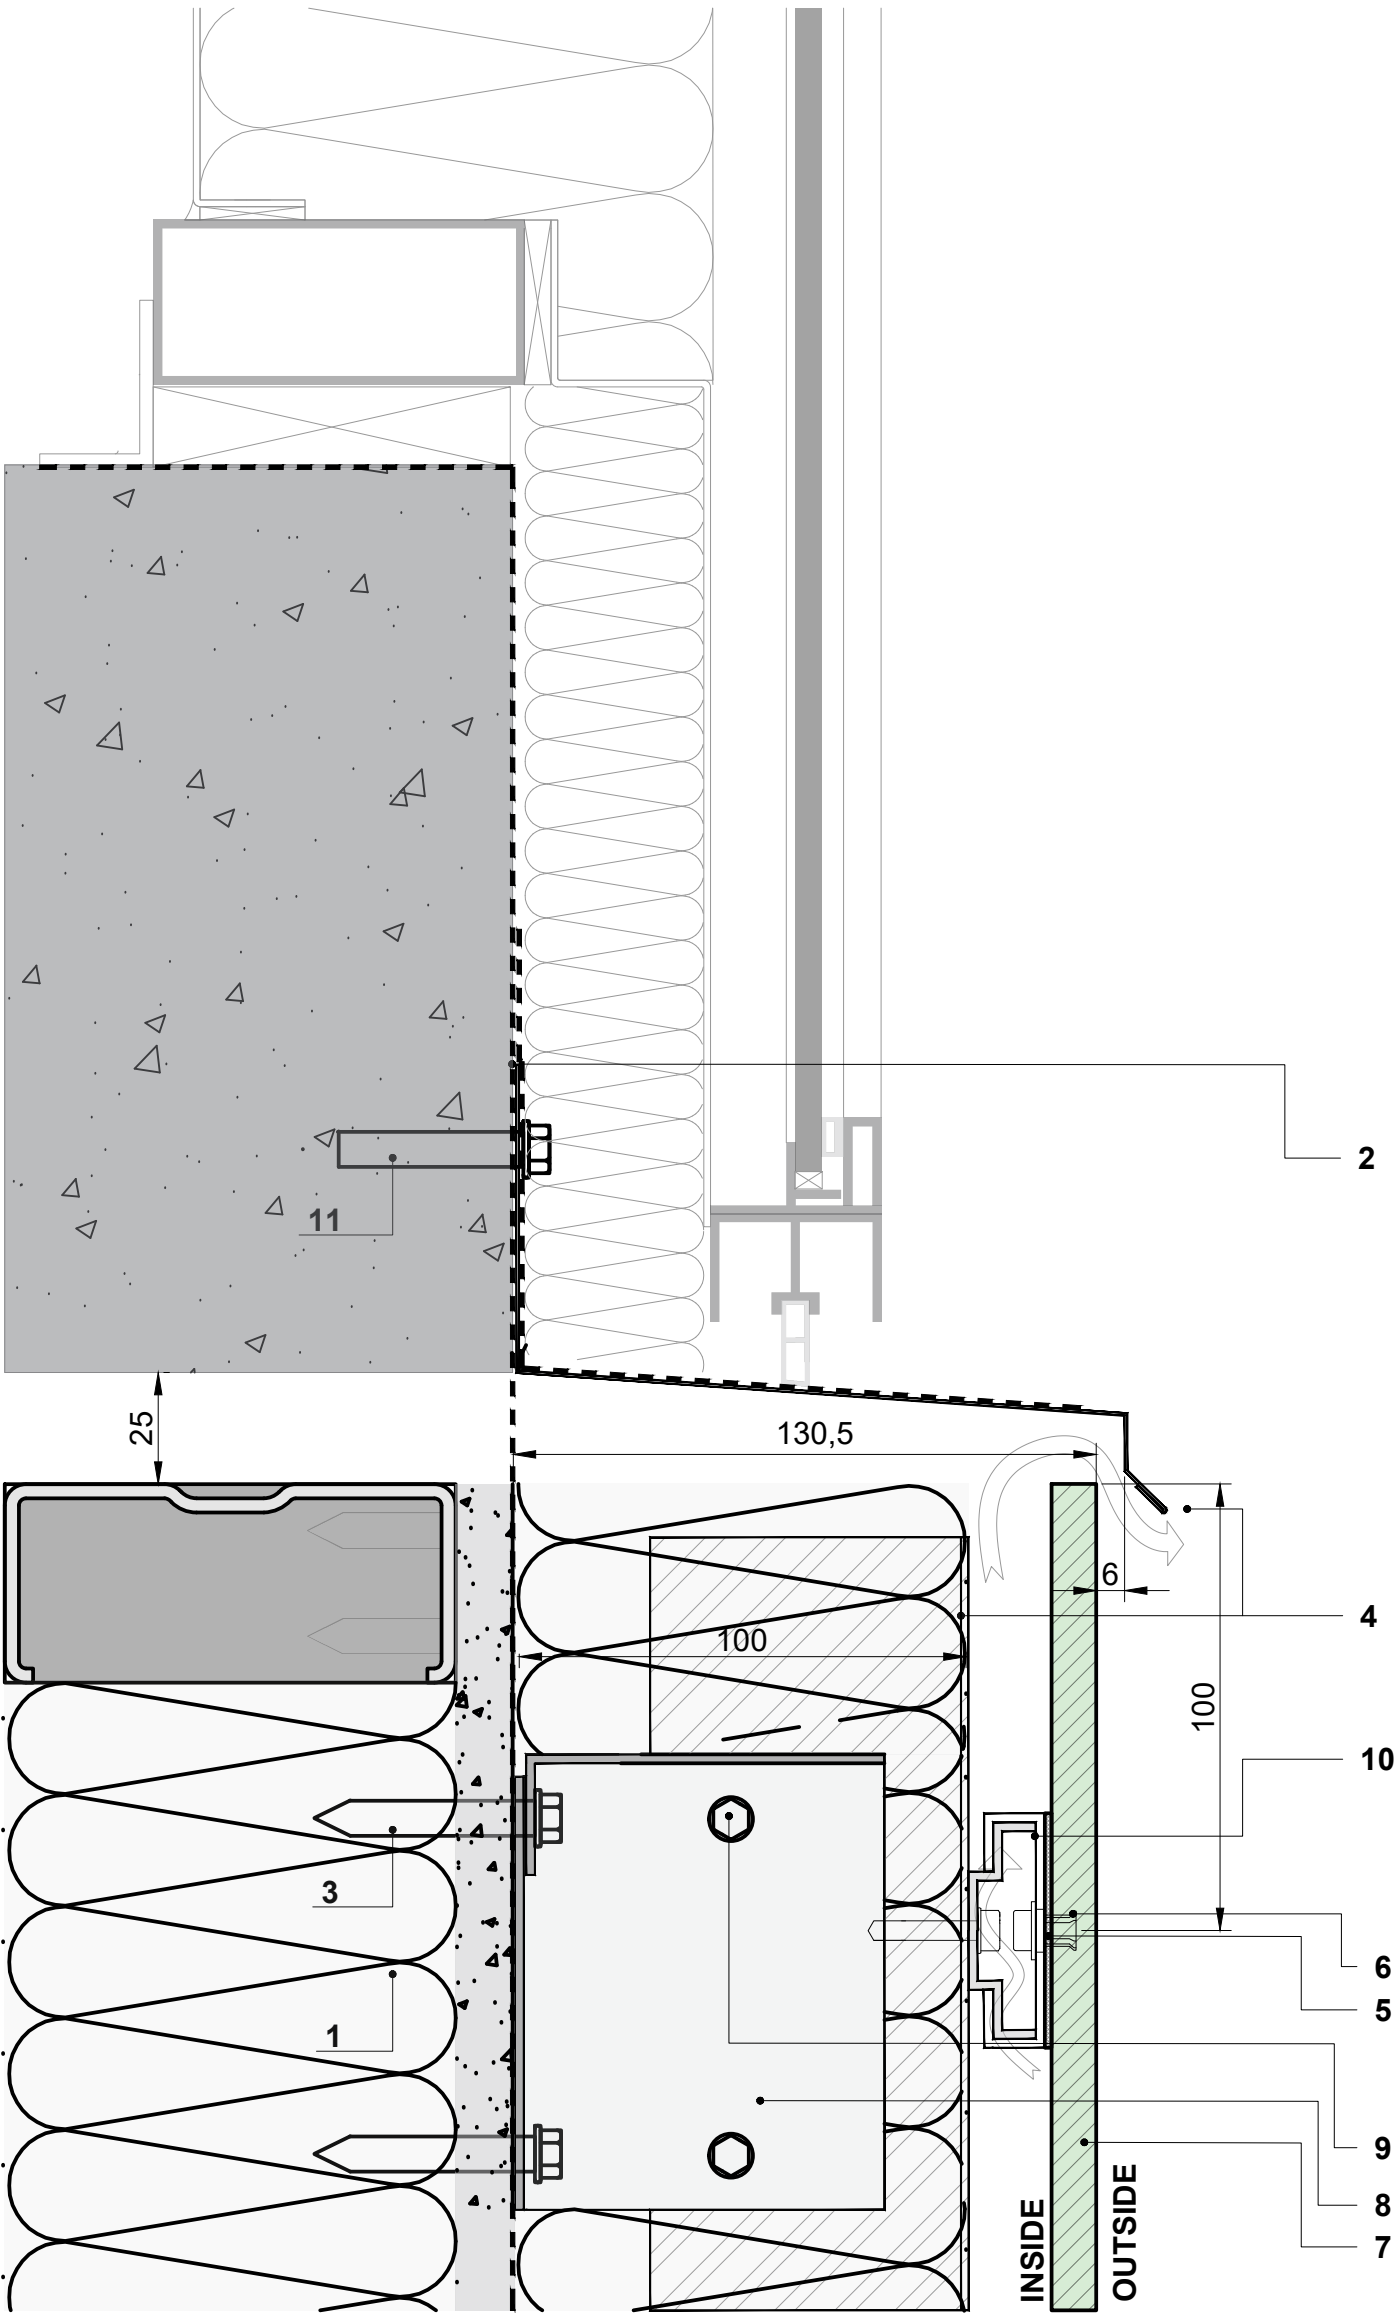


DETAIL - 14
Window Head - Flush Window

- 1. Mineral Wool
- 2. Air/Vapour Barrier
- 3. Screw (Type depend on wall type)
- 4. Galvanised Steel Sheet
- 5. EPDM Gasket (Compressed)
- 6. Fastener
- 7. Fibre Cement Panel (High Density)
- 8. Thermal Bracket
- 9. Screw
- 10. Aluminium Anchor

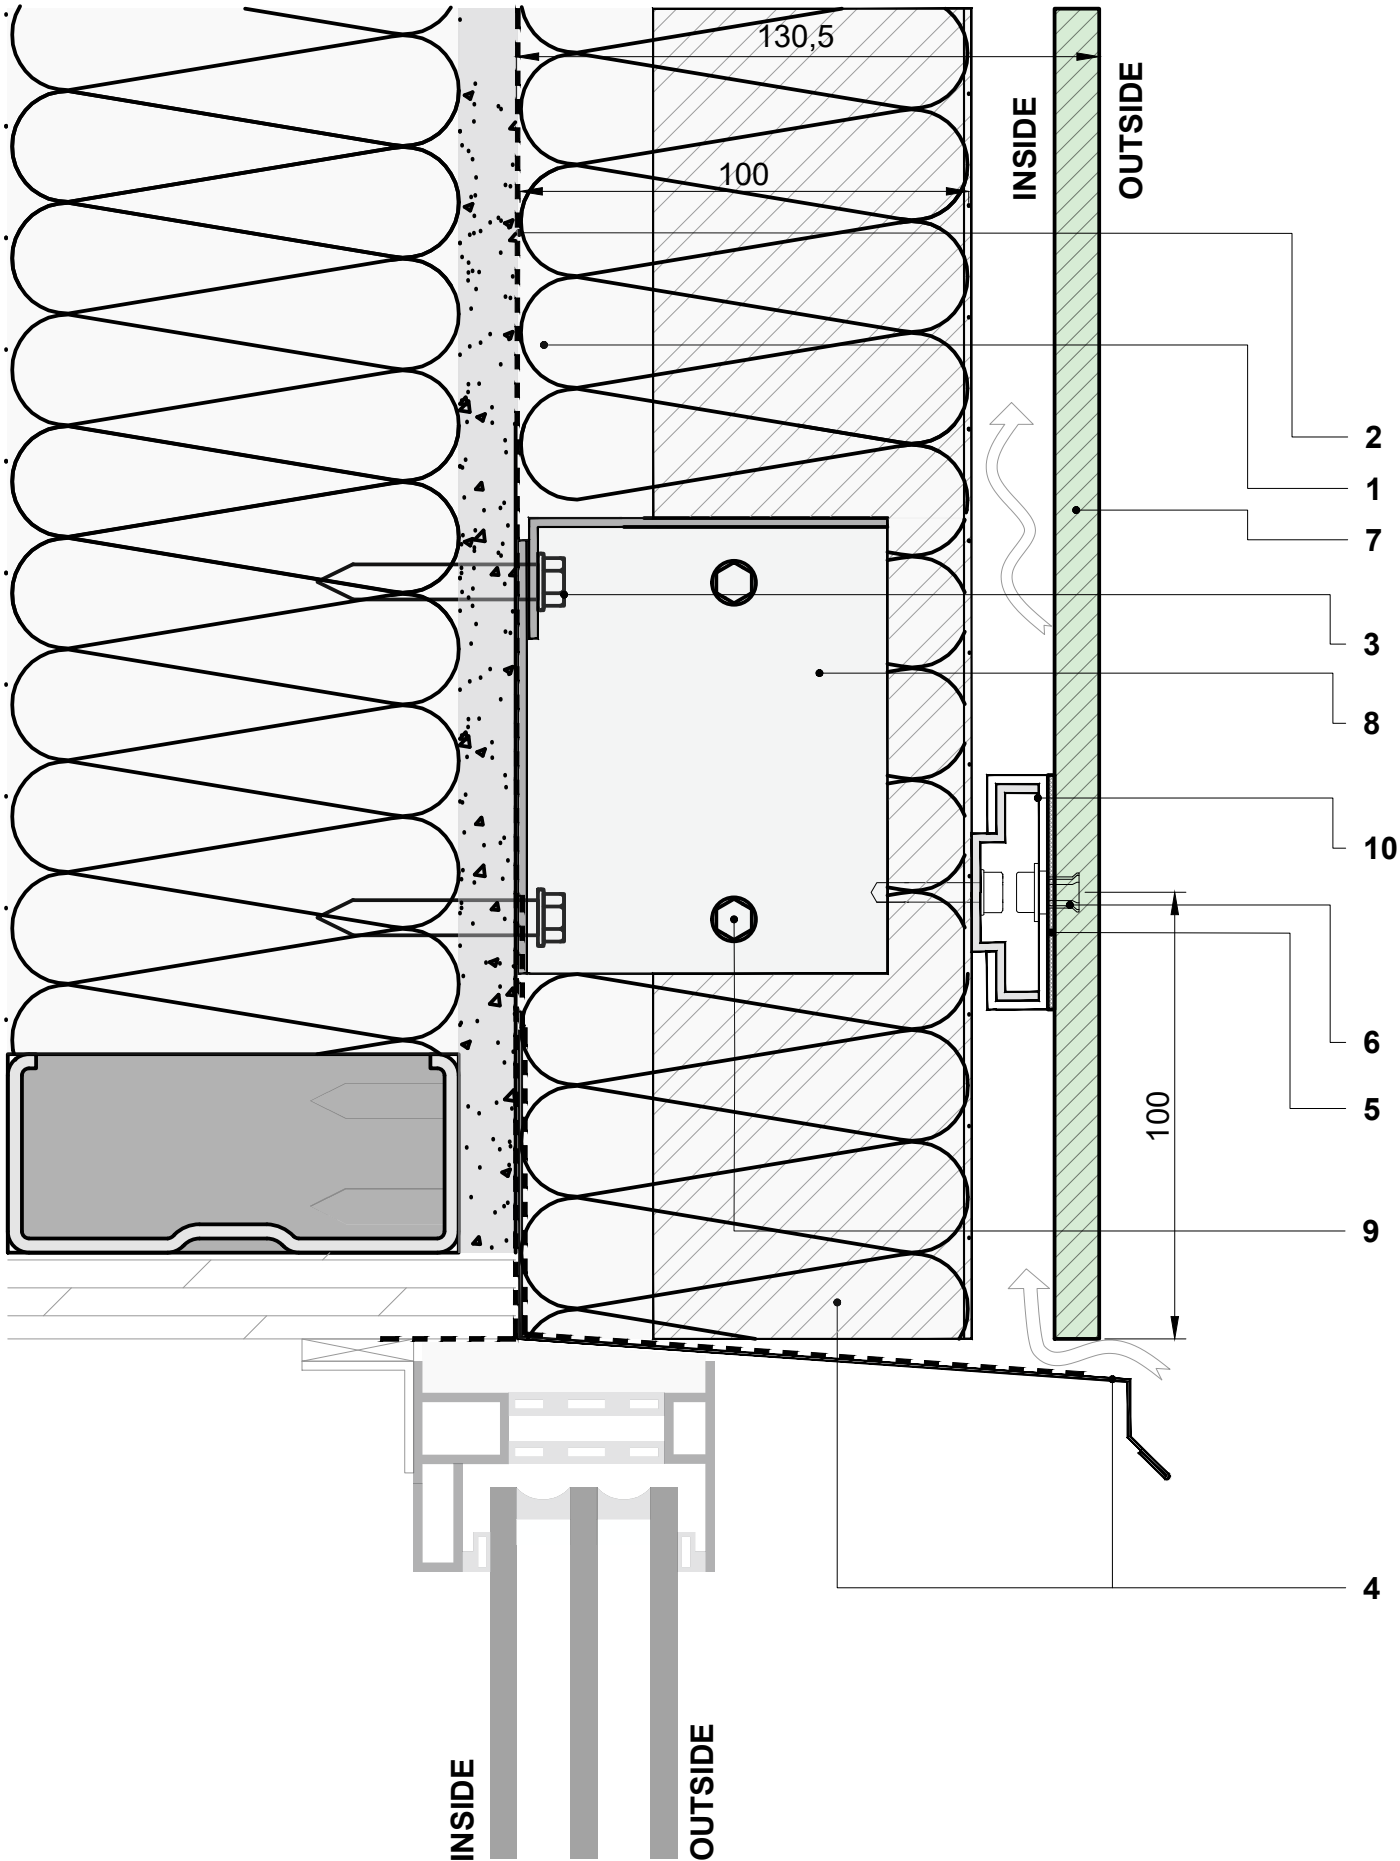



- 1. Mineral Wool
- 2. Air/Vapour Barrier
- 3. Screw (Type depend on wall type)
- 4. Galvanised Steel Sheet
- 5. EPDM Gasket (Compressed)
- 6. Fastener
- 7. Fibre Cement Panel (High Density)
- 8. Thermal Bracket
- 9. Screw
- 10. Aluminium Anchor

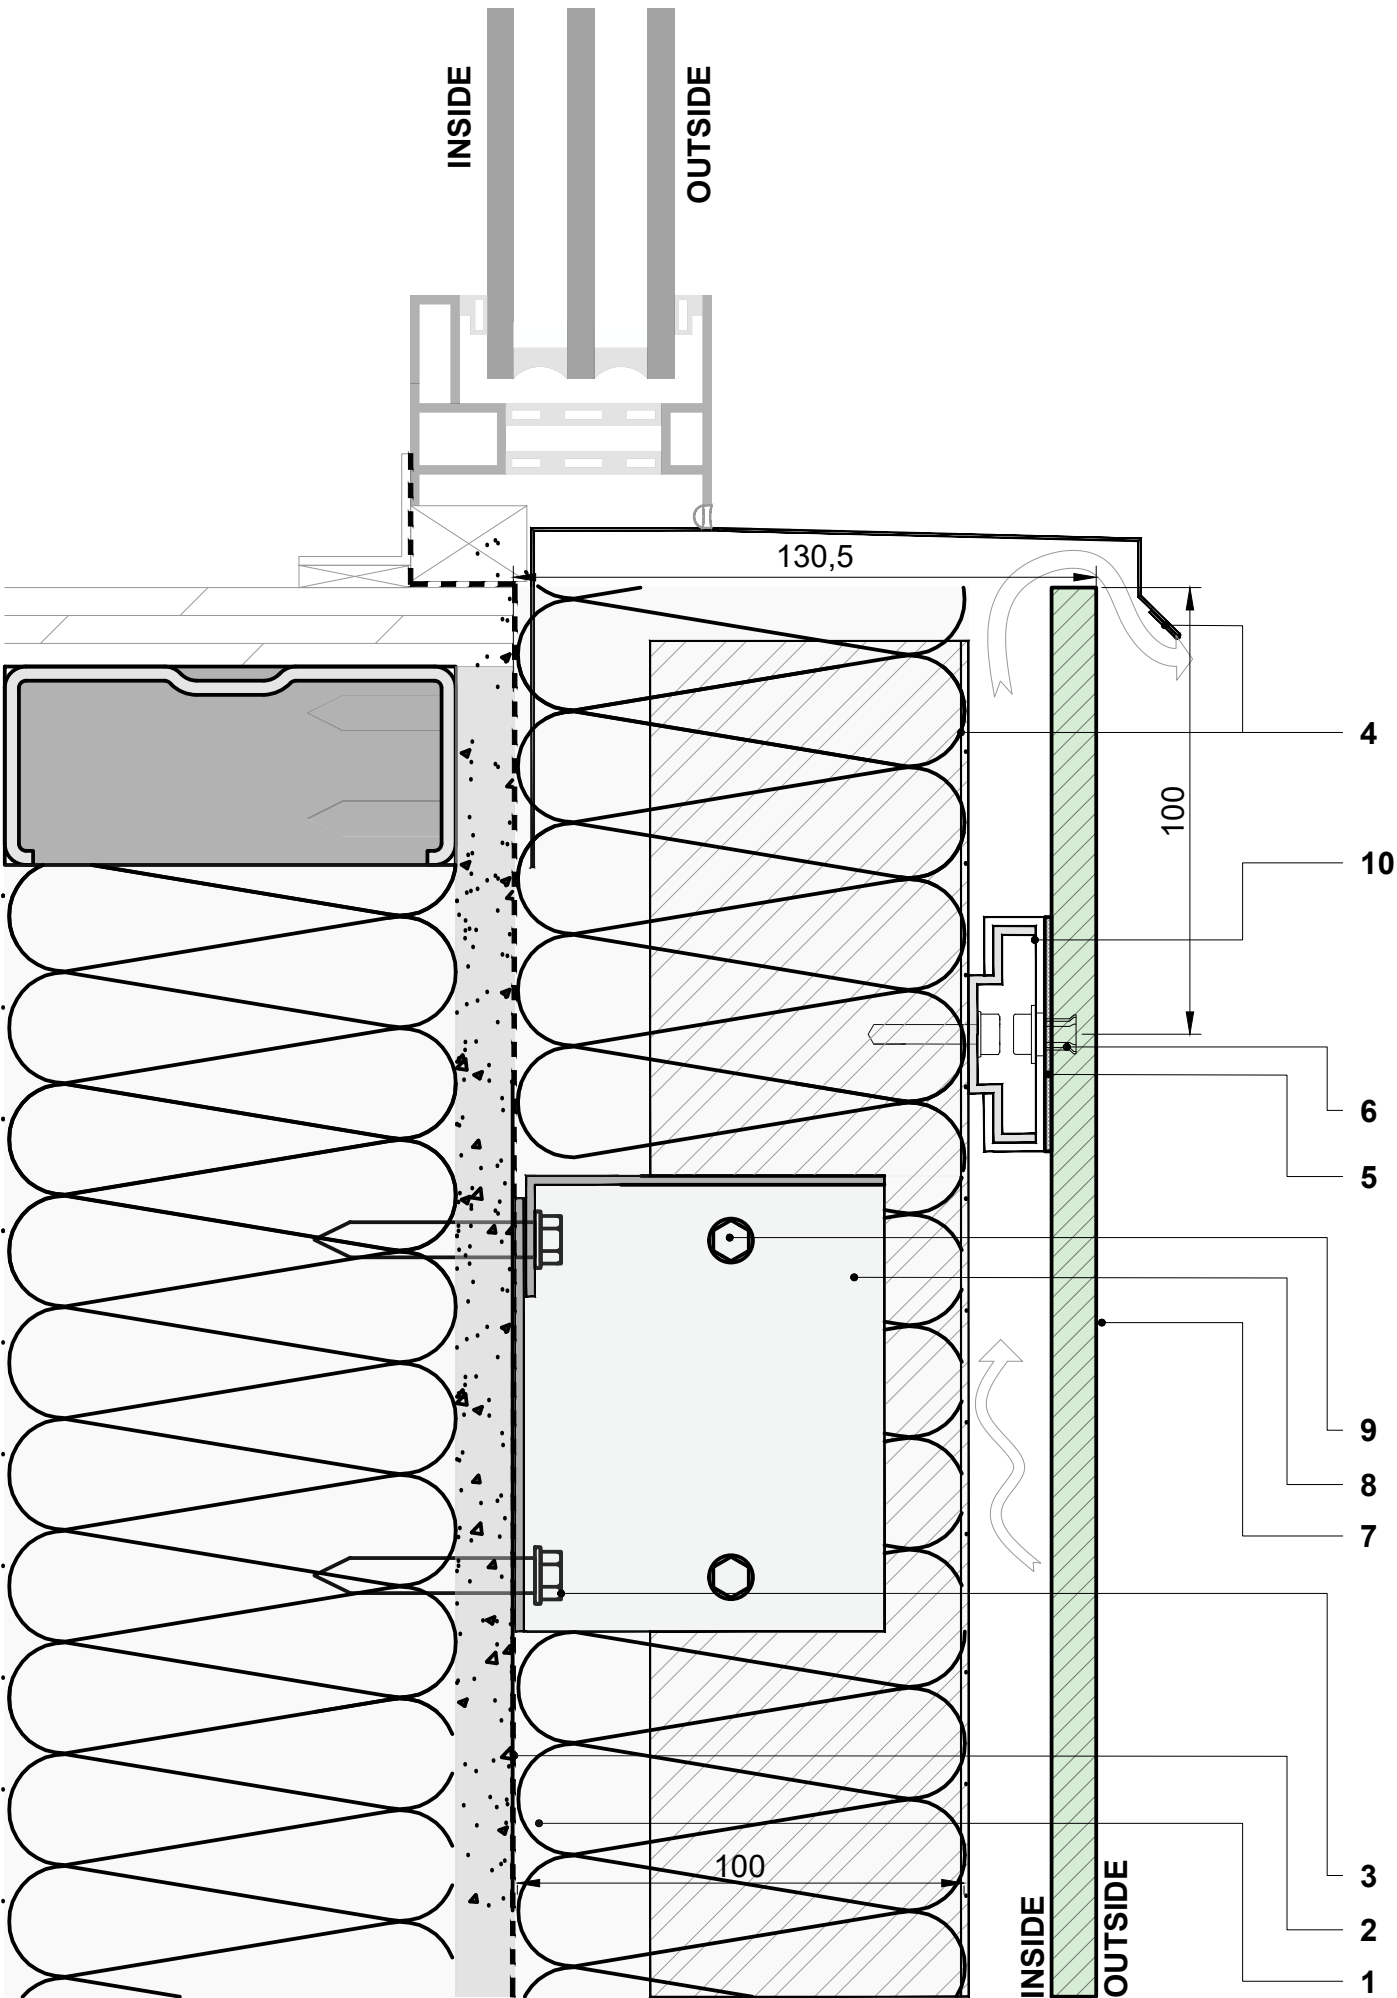


DETAIL - 16
Window Head with Sunscreen

- 1. Mineral Wool
- 2. Air/Vapour Barrier
- 3. Screw (Type depend on wall type)
- 4. Galvanised Steel Sheet
- 5. EPDM Gasket (Compressed)
- 6. Fastener
- 7. Fibre Cement Panel (High Density)
- 8. Thermal Bracket
- 9. Screw
- 10. Aluminium Anchor
- 11. Perforated Closure Cap (For provide air flow)

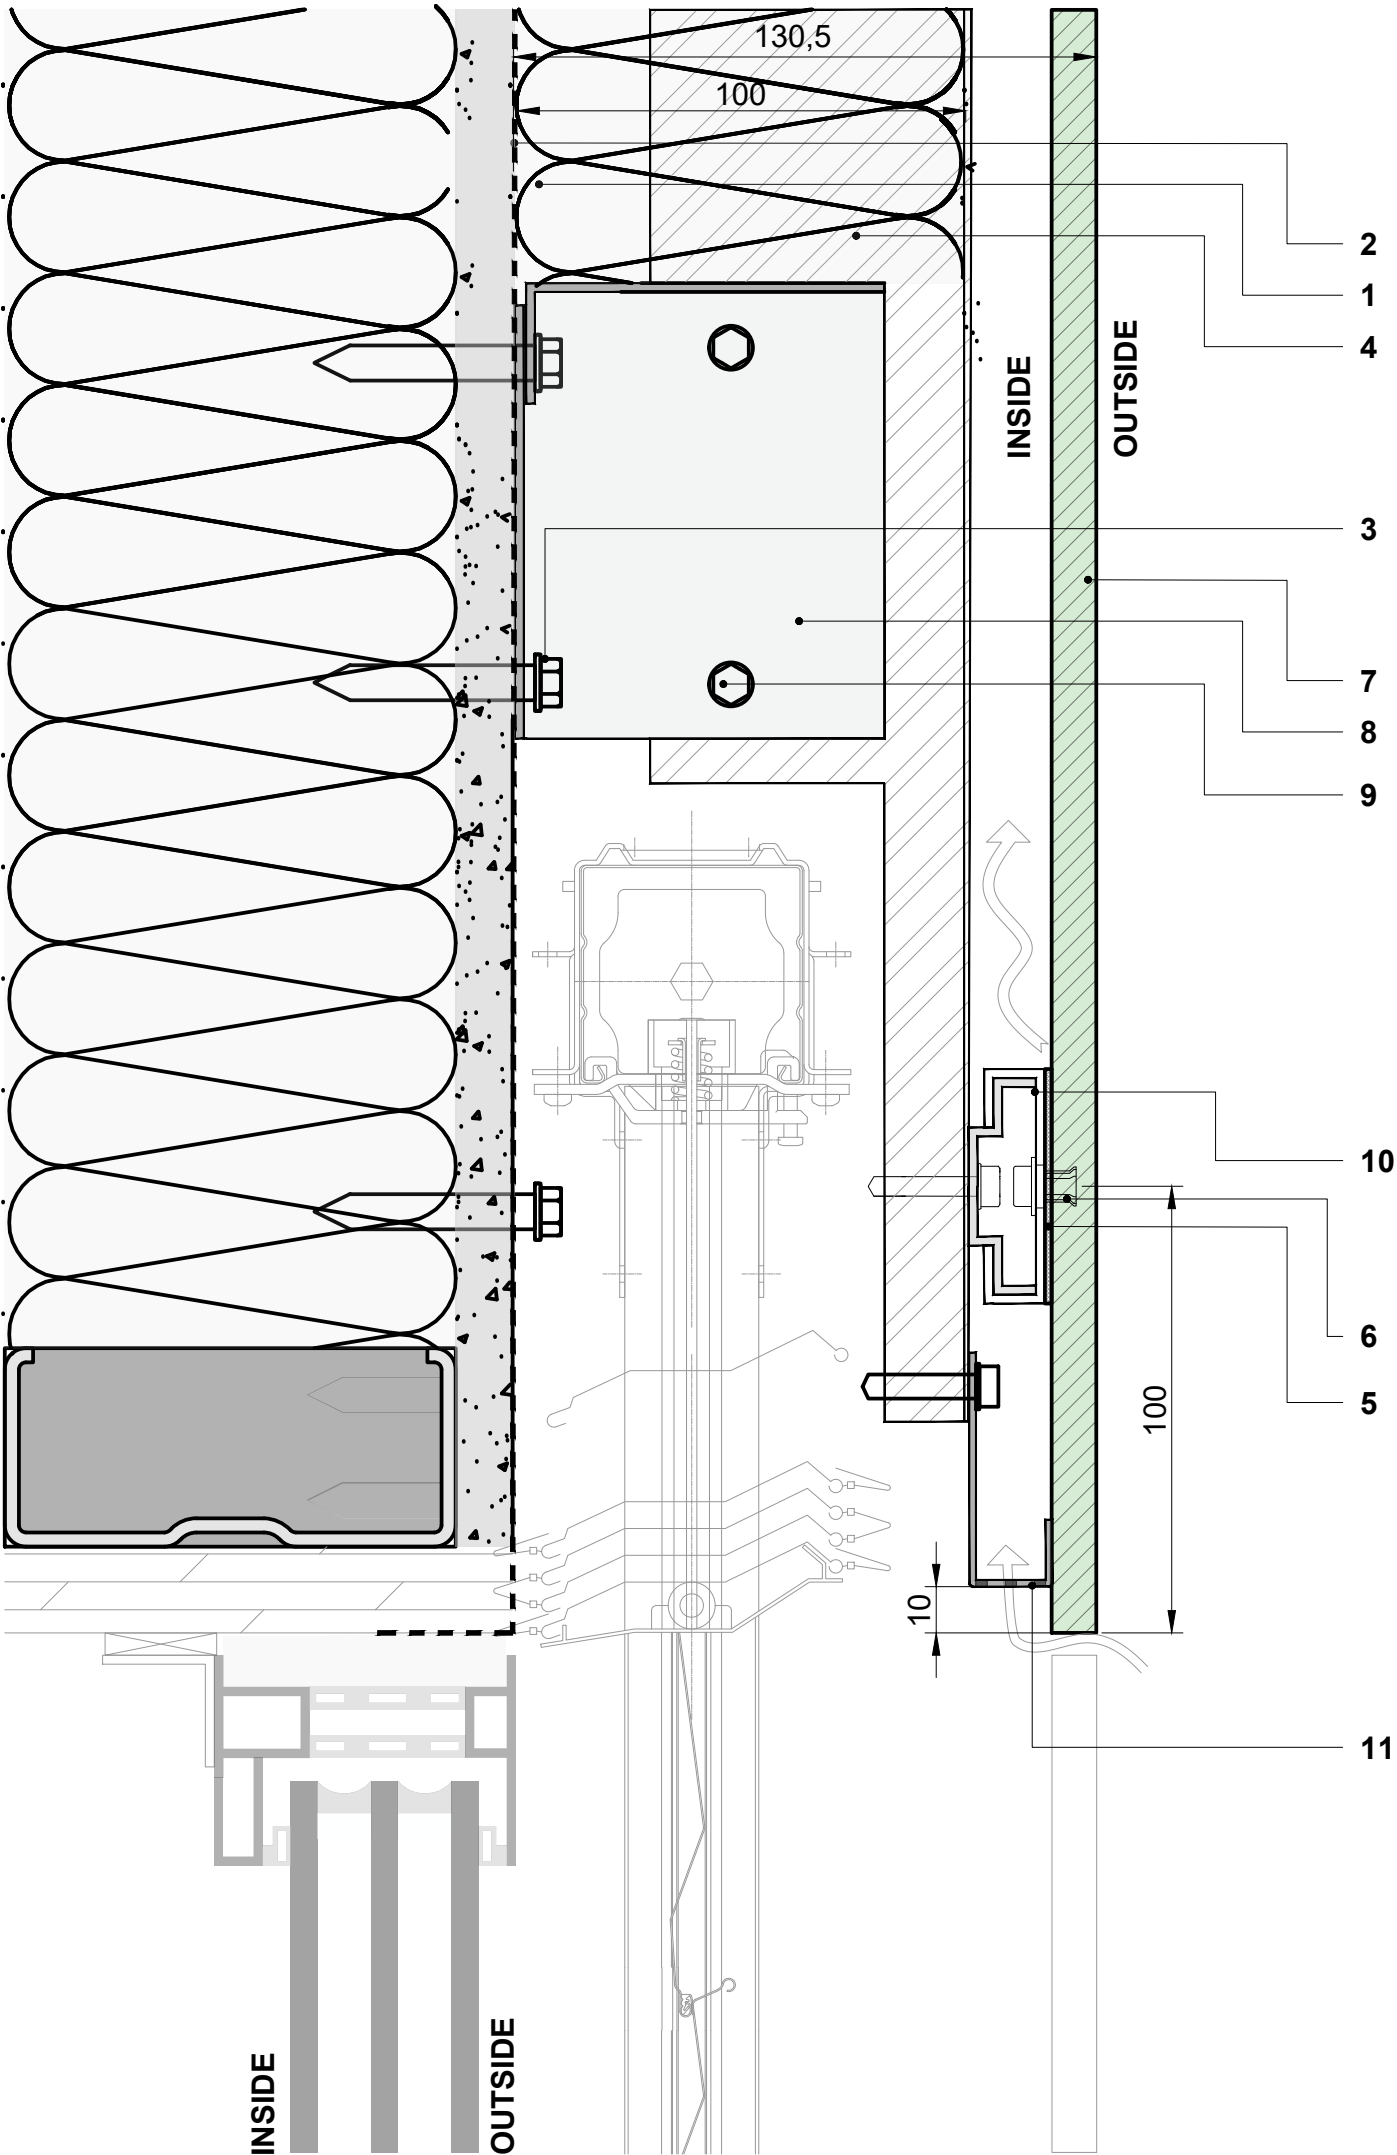

DETAIL - 17
Window Head with Shutter


- 1. Mineral Wool
- 2. Air/Vapour Barrier
- 3. Screw (Type depend on wall type)
- 4. Galvanised Steel Sheet
- 5. EPDM Gasket (Compressed)
- 6. Fastener
- 7. Fibre Cement Panel (High Density)
- 8. Thermal Bracket
- 9. Screw
- 10. Aluminium Anchor
- 11. Perforated Closure Cap (For provide air flow)

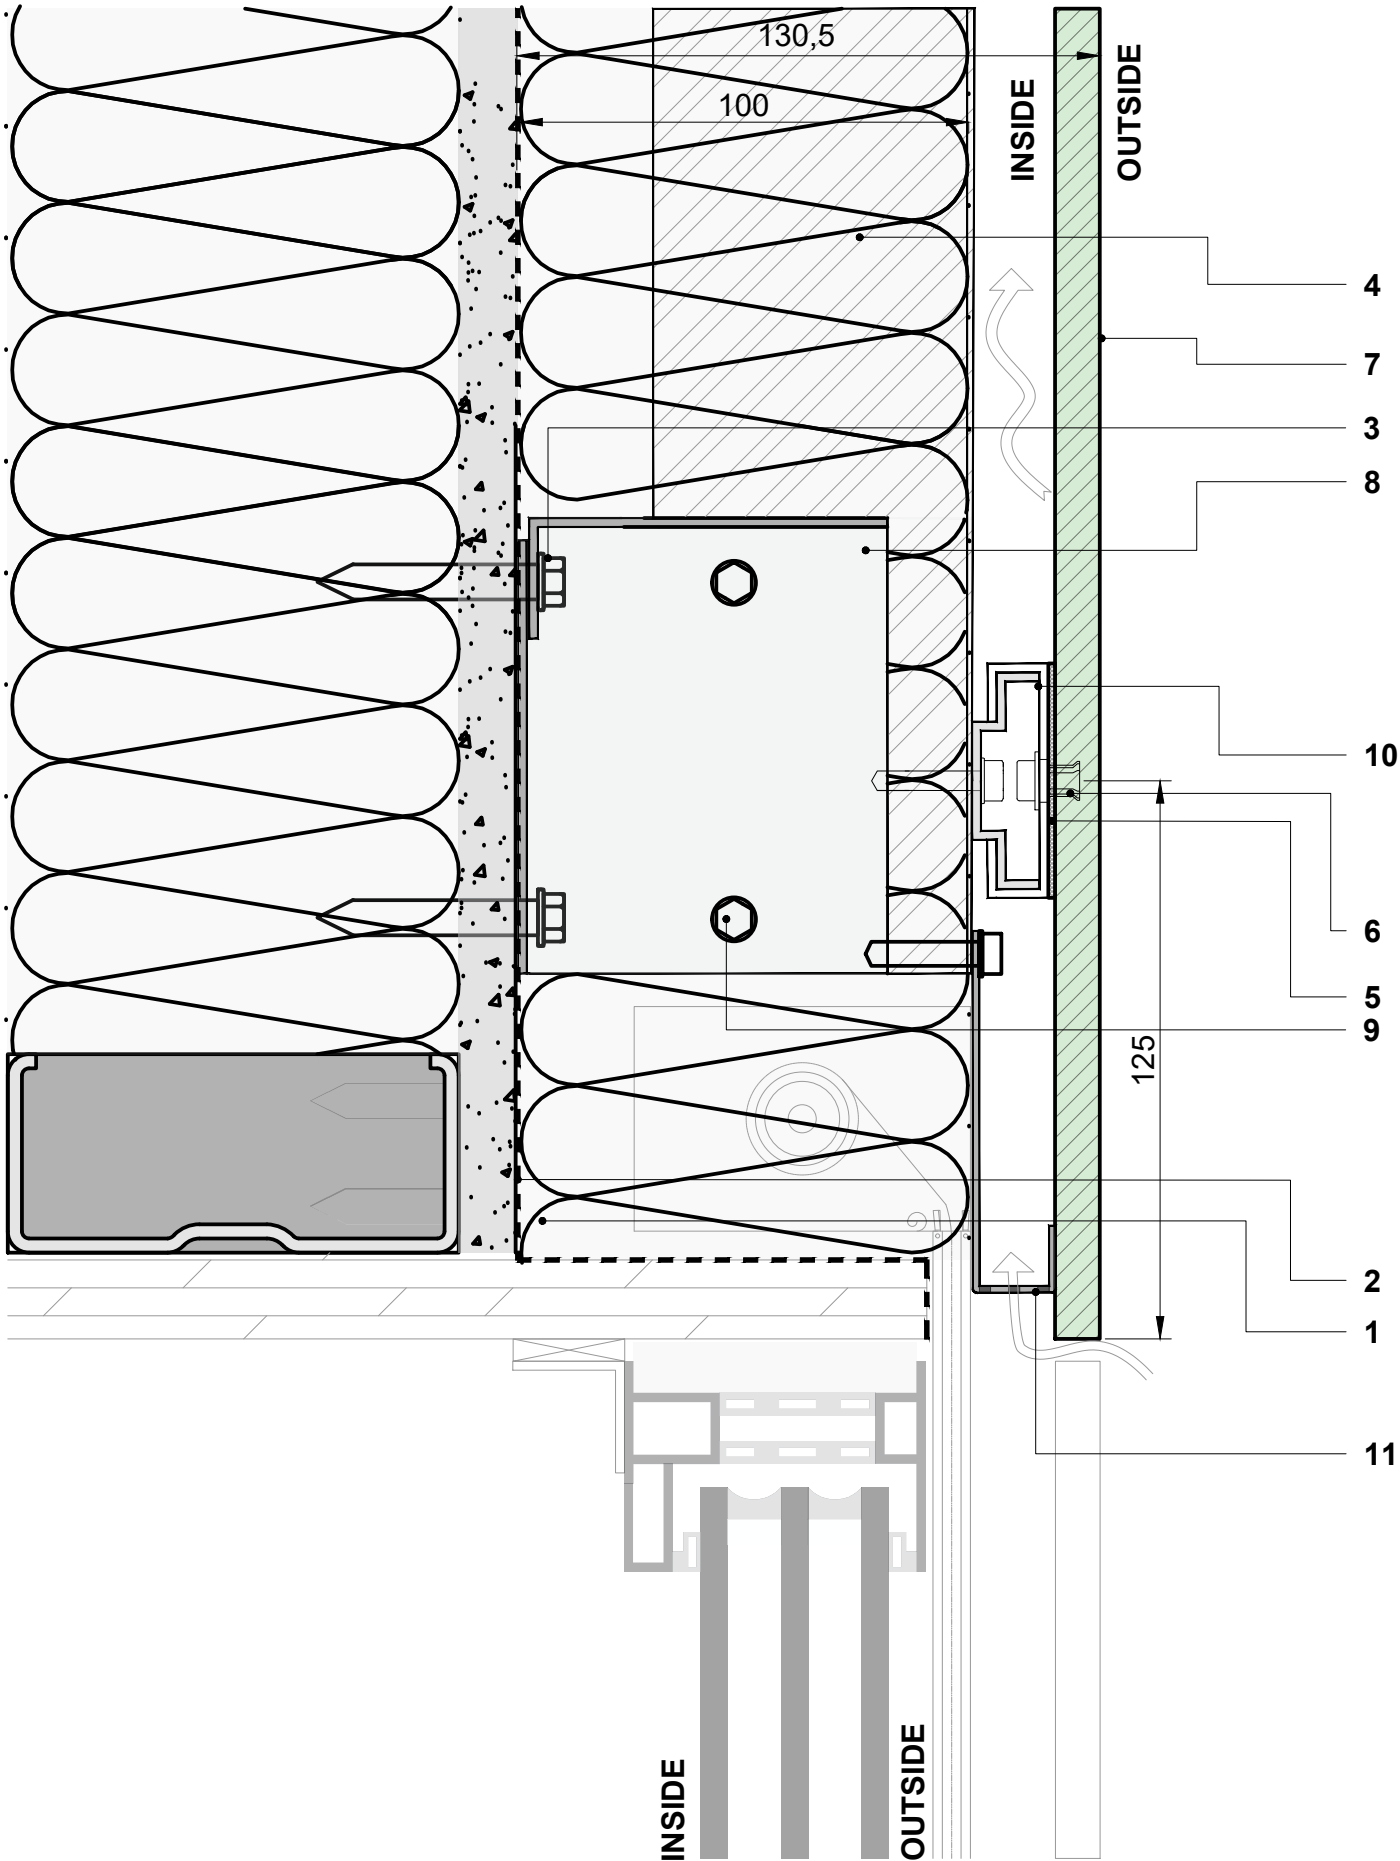




- 1. Mineral Wool
- 2. Air/Vapour Barrier
- 3. Screw (Type depend on wall type)
- 4. Galvanised Steel Sheet
- 5. EPDM Gasket (Compressed)
- 6. Fastener
- 7. Fibre Cement Panel (High Density)
- 8. Thermal Bracket
- 9. Screw
- 10. Aluminium Anchor

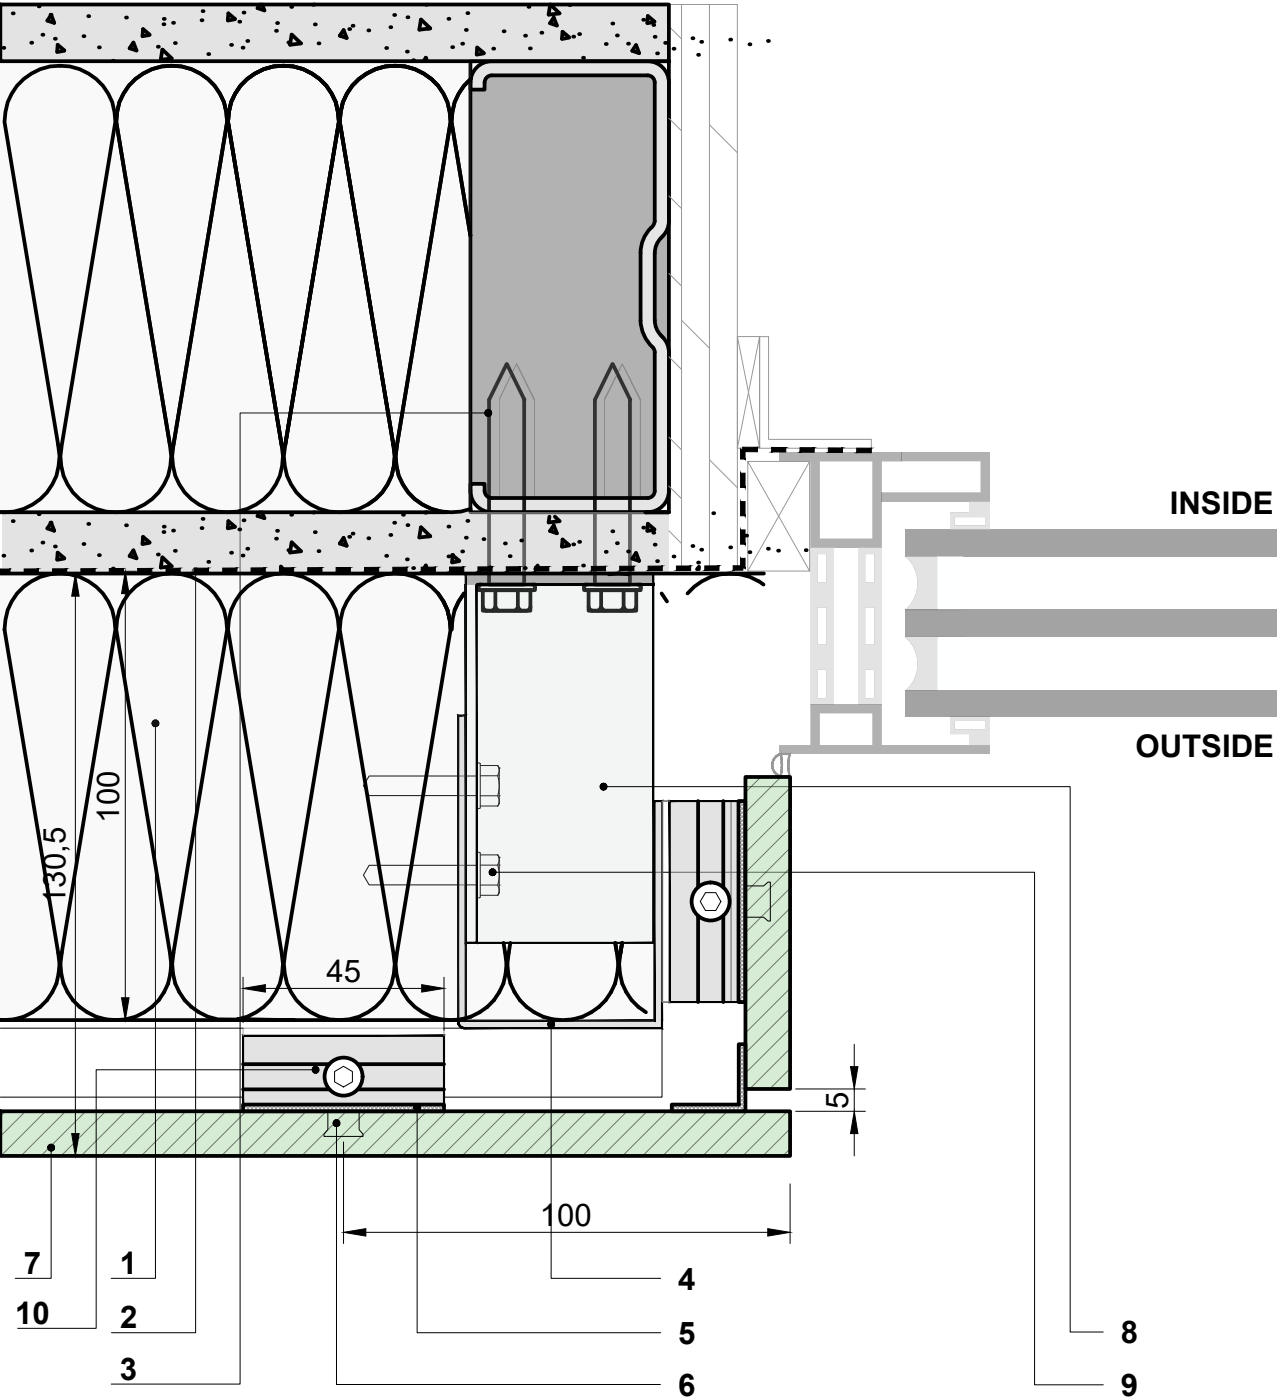

DETAIL - 19

Window Jamb - Metal Flashing


- 1. Mineral Wool
- 2. Air/Vapour Barrier
- 3. Screw (Type depend on wall type)
- 4. Galvanised Steel Sheet
- 5. EPDM Gasket (Compressed)
- 6. Fastener
- 7. Fibre Cement Panel (High Density)
- 8. Thermal Bracket
- 9. Screw
- 10. Aluminium Anchor

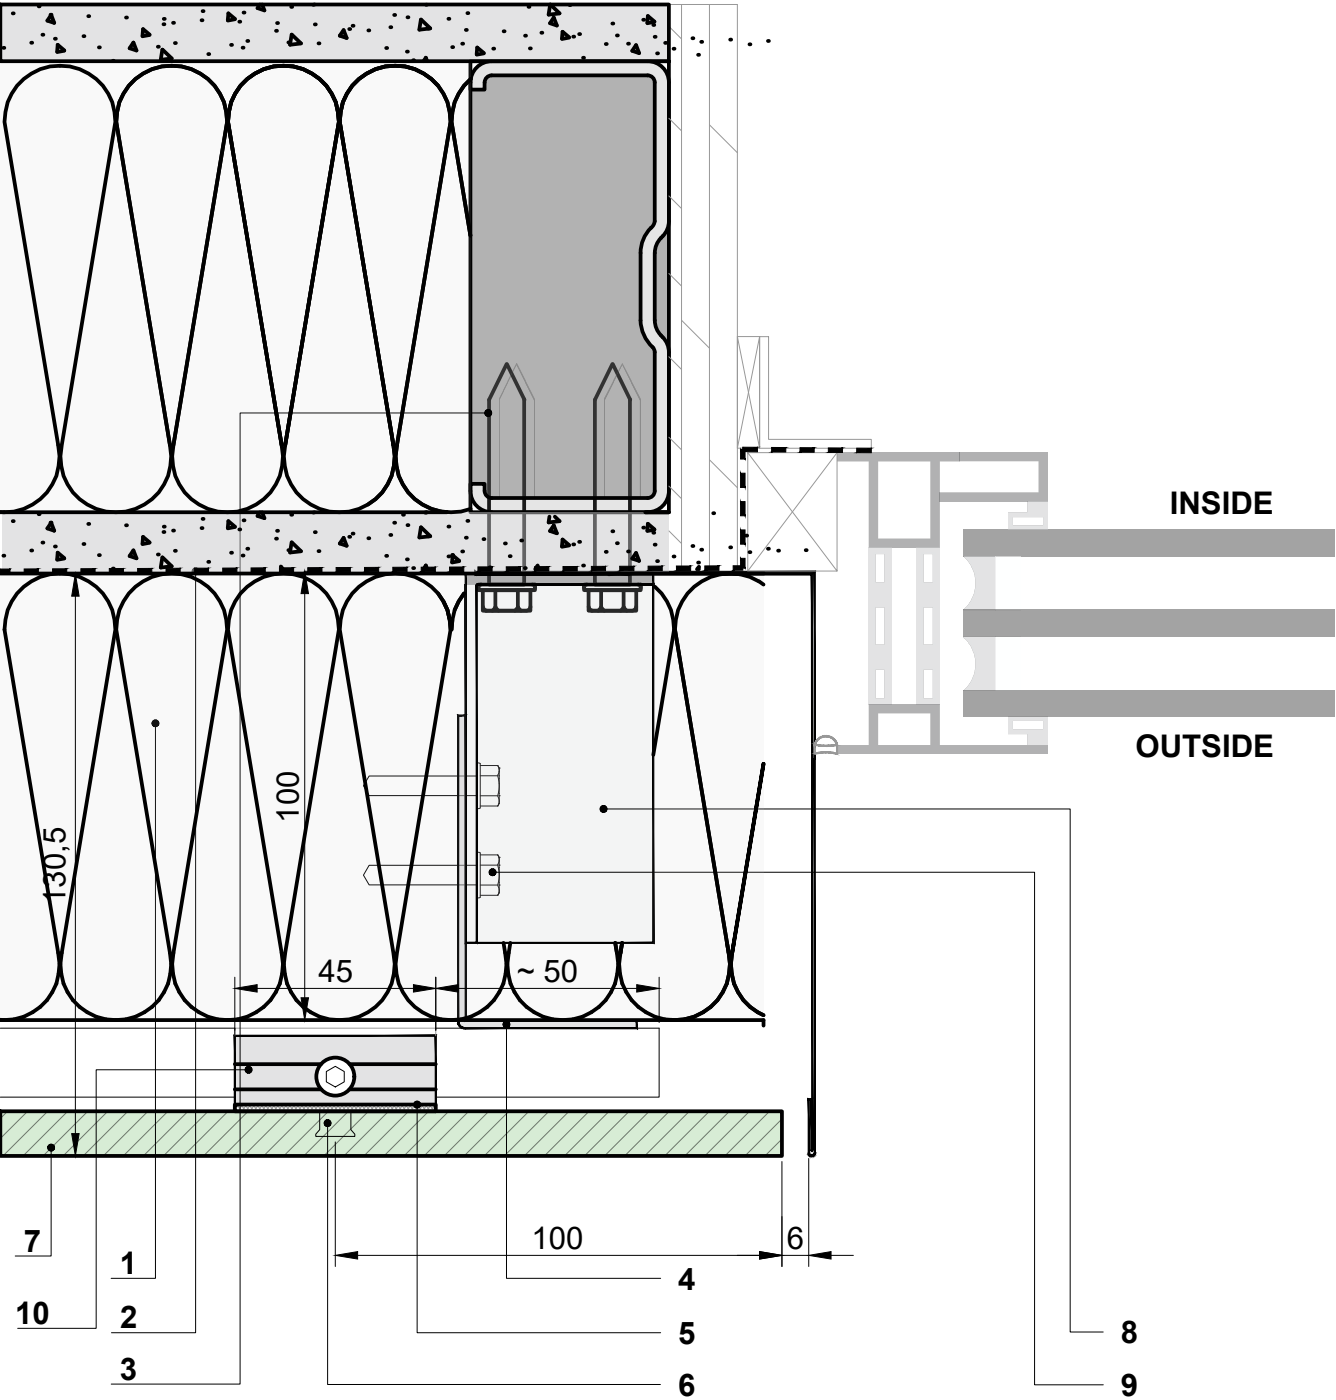

DETAIL - 20


Capping

- 1. Mineral Wool
- 2. Air/Vapour Barrier
- 3. Screw (Type depend on wall type)
- 4. Galvanised Steel Sheet
- 5. EPDM Gasket (Compressed)
- 6. Fastener
- 7. Fibre Cement Panel (High Density)
- 8. Thermal Bracket
- 9. Screw
- 10. Aluminium Anchor

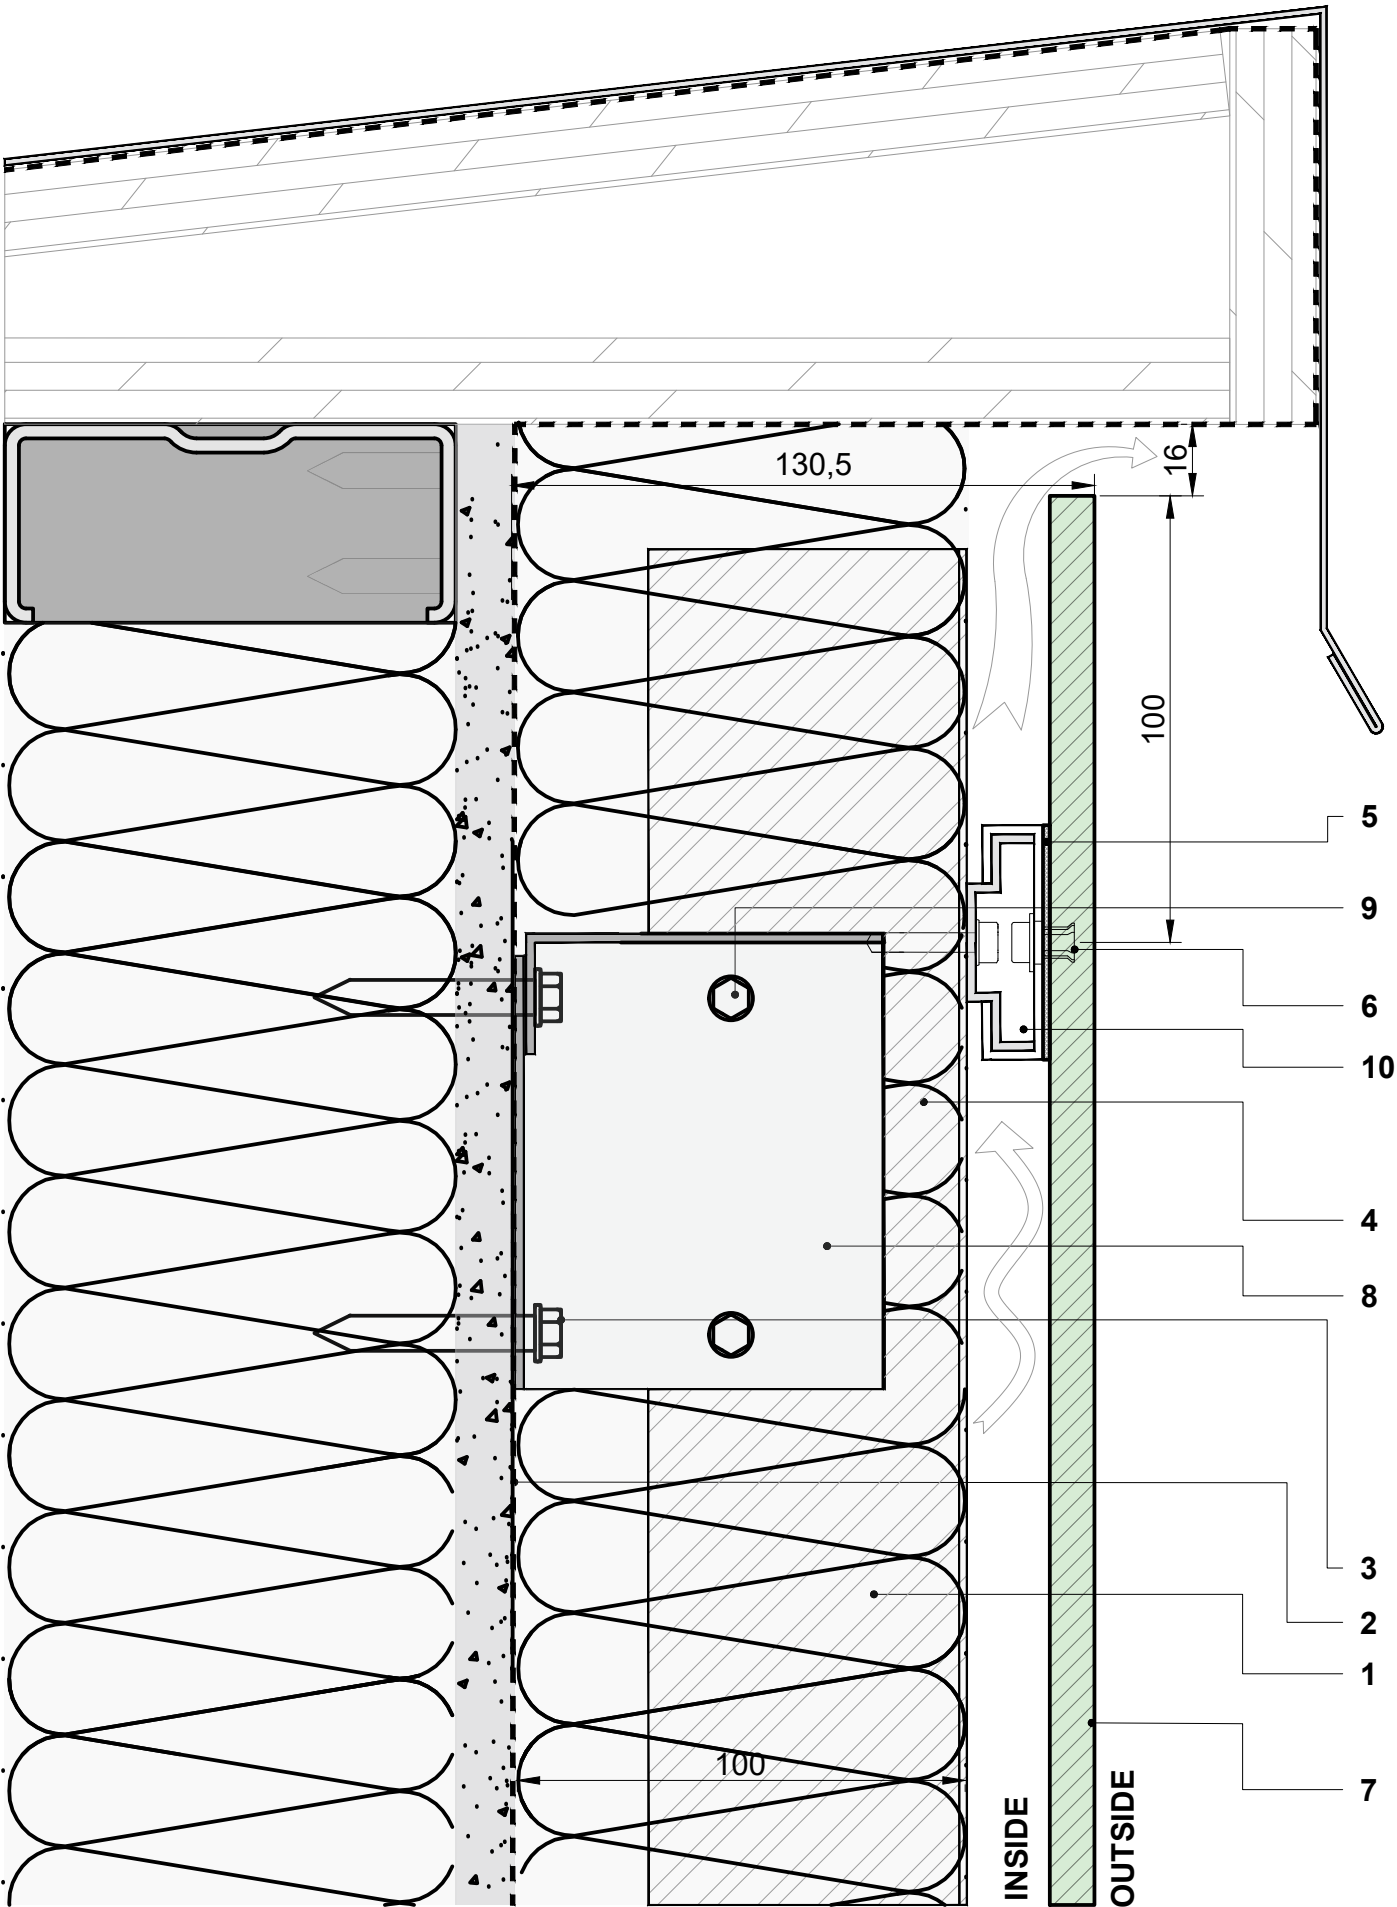

DETAIL - 21
Capping - Hidden Ventilation


- 1. Mineral Wool
- 2. Air/Vapour Barrier
- 3. Screw (Type depend on wall type)
- 4. Galvanised Steel Sheet
- 5. EPDM Gasket (Compressed)
- 6. Fastener
- 7. Fibre Cement Panel (High Density)
- 8. Thermal Bracket
- 9. Screw
- 10. Aluminium Anchor

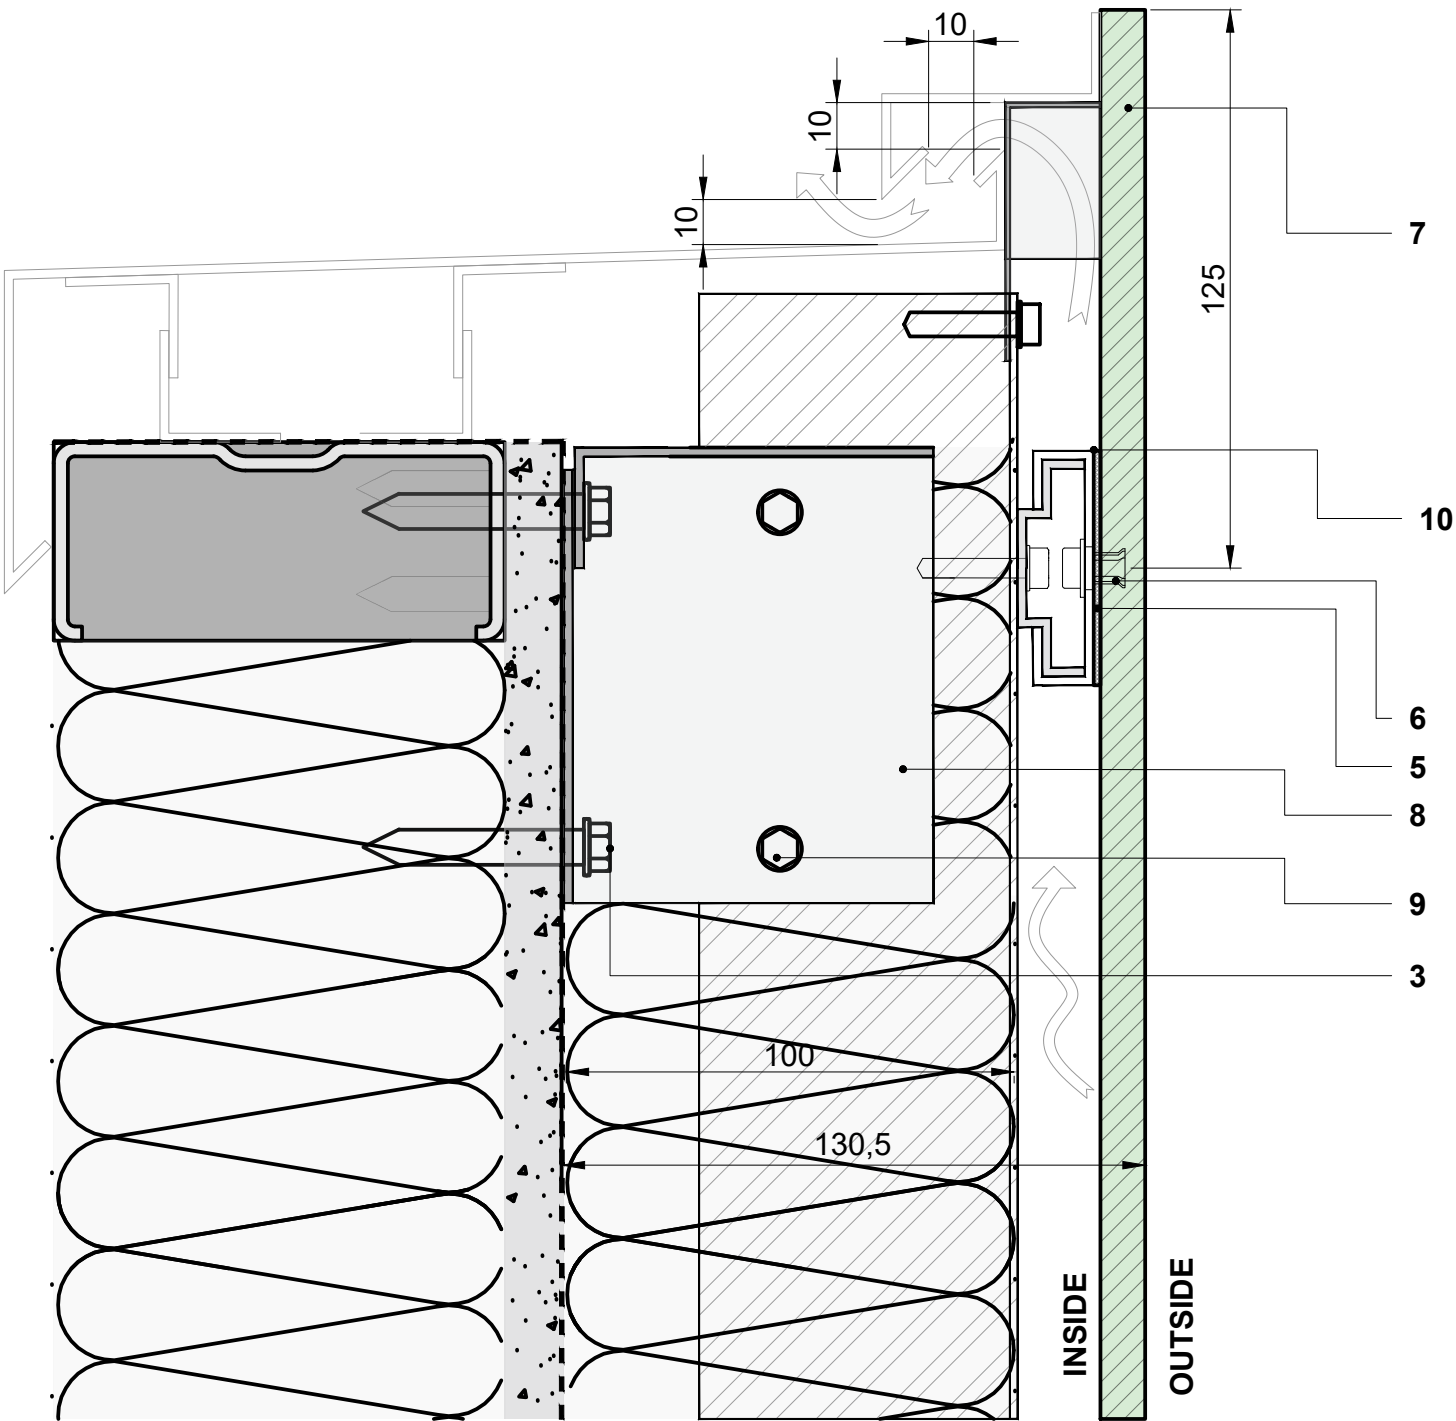

DETAIL - 22

External Corner


- 1. Mineral Wool
- 2. Air/Vapour Barrier
- 3. Screw (Type depend on wall type)
- 4. Galvanised Steel Sheet
- 5. EPDM Gasket (Compressed)
- 6. Fastener
- 7. Fibre Cement Panel (High Density)
- 8. Thermal Bracket
- 9. Screw
- 10. Aluminium Anchor

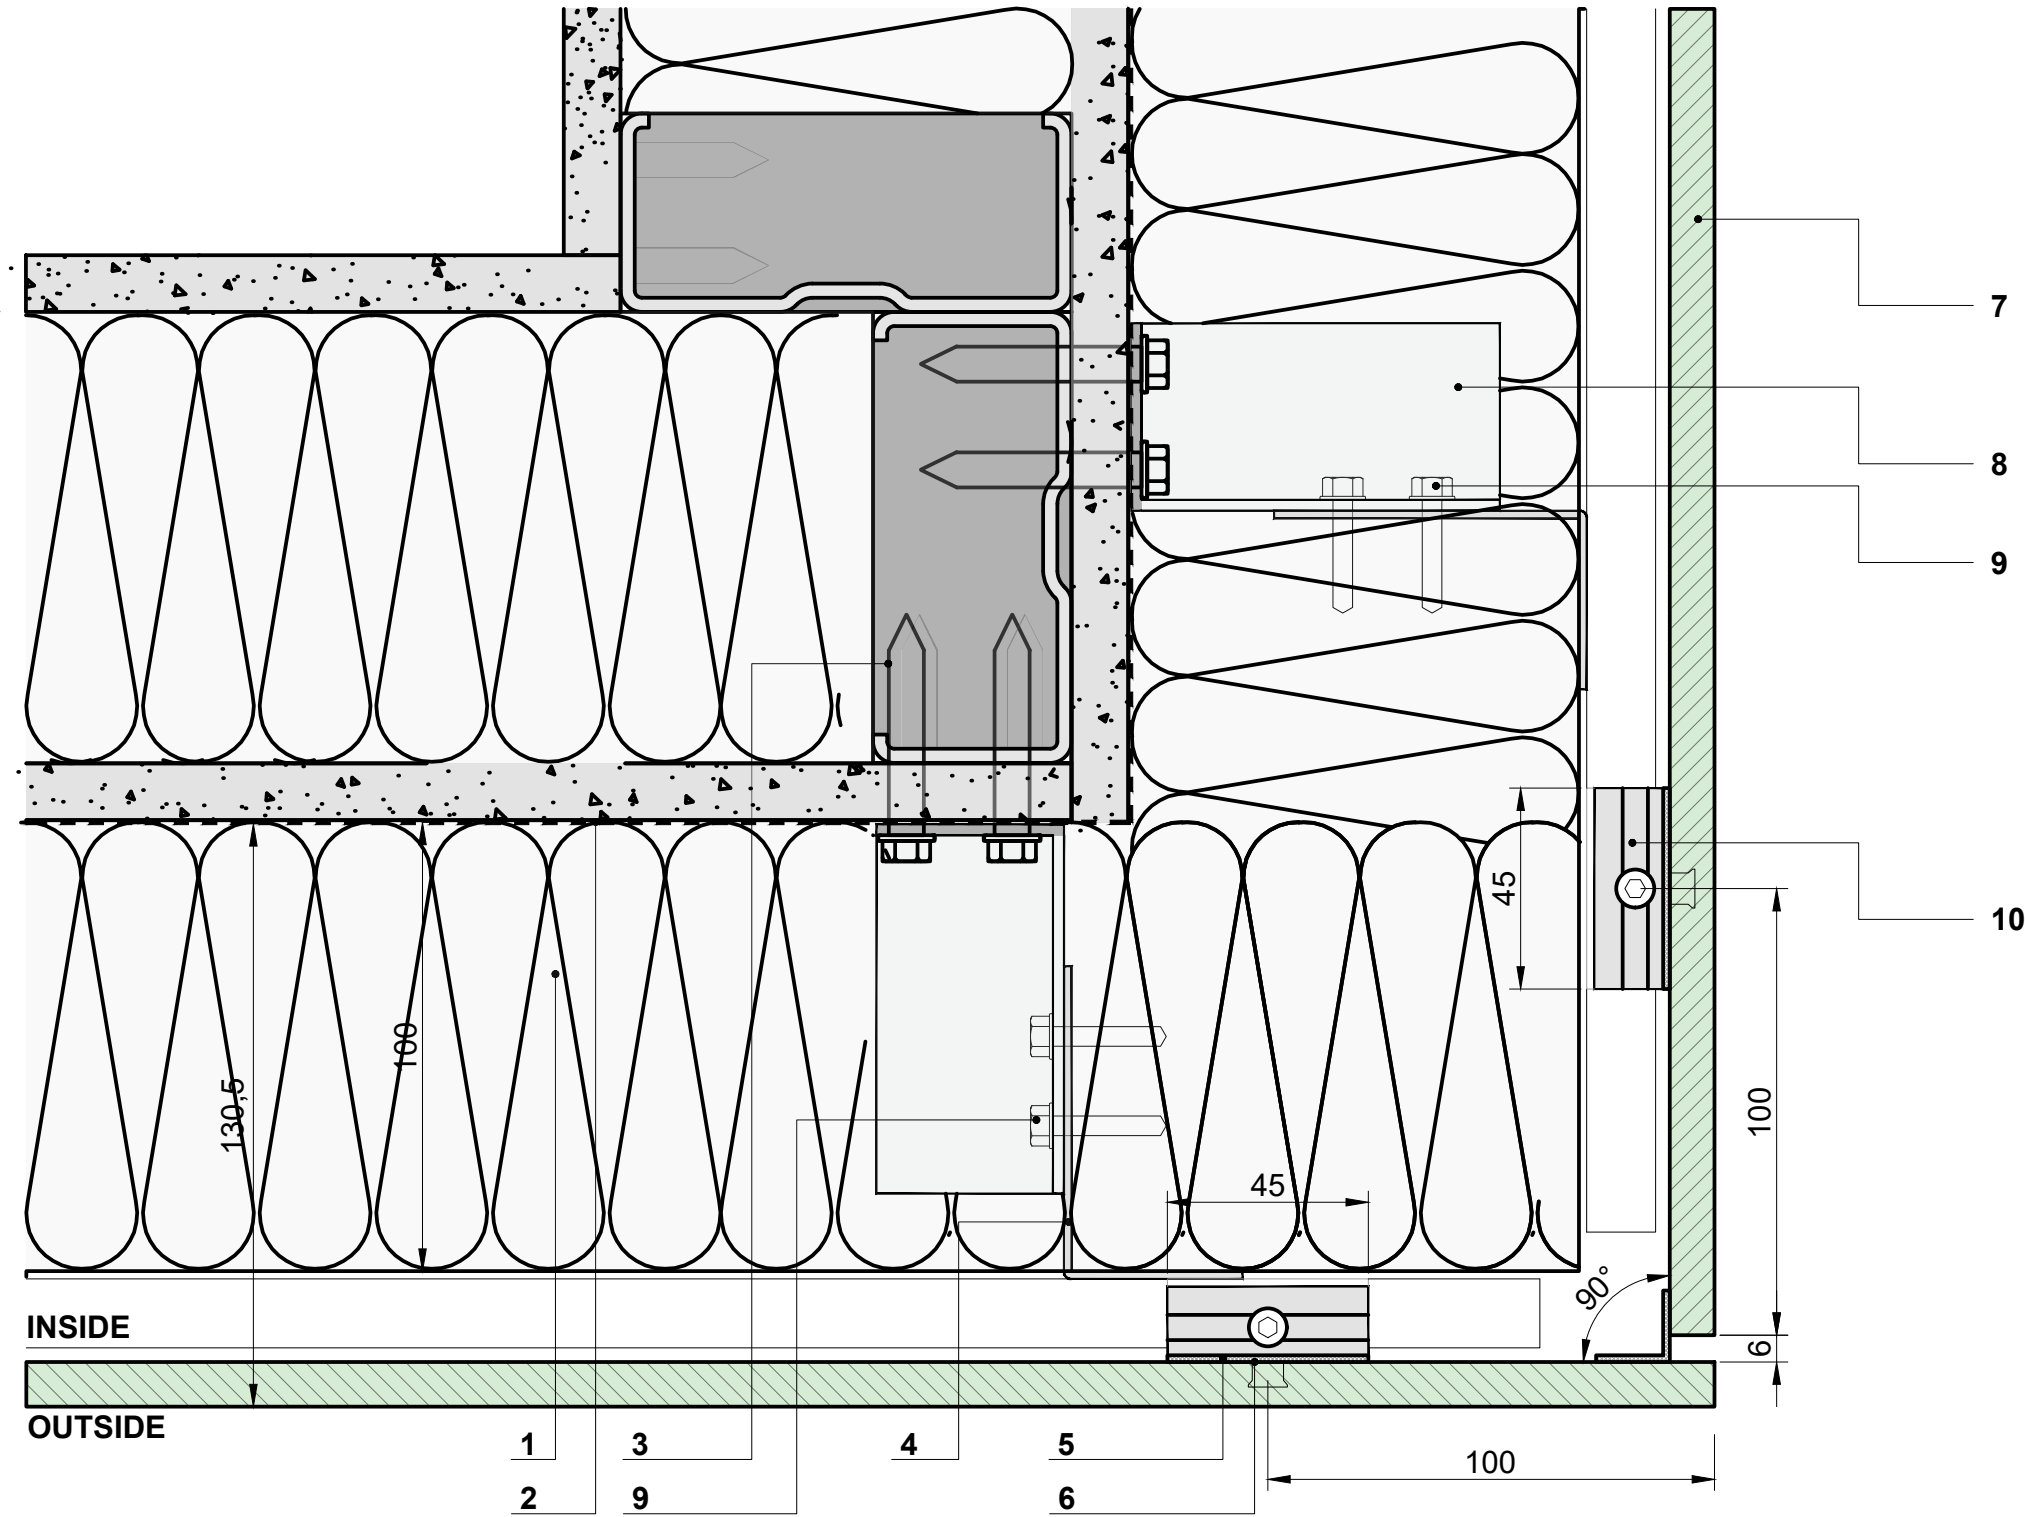

DETAIL - 23

Internal Corner


1. Mineral Wool
2. Air/Vapour Barrier
3. Screw (Type depend on wall type)
4. Galvanised Steel Sheet
5. EPDM Gasket (Compressed)
6. Fastener
7. Fibre Cement Panel (High Density)
8. Thermal Bracket
9. Screw
10. Aluminium Anchor

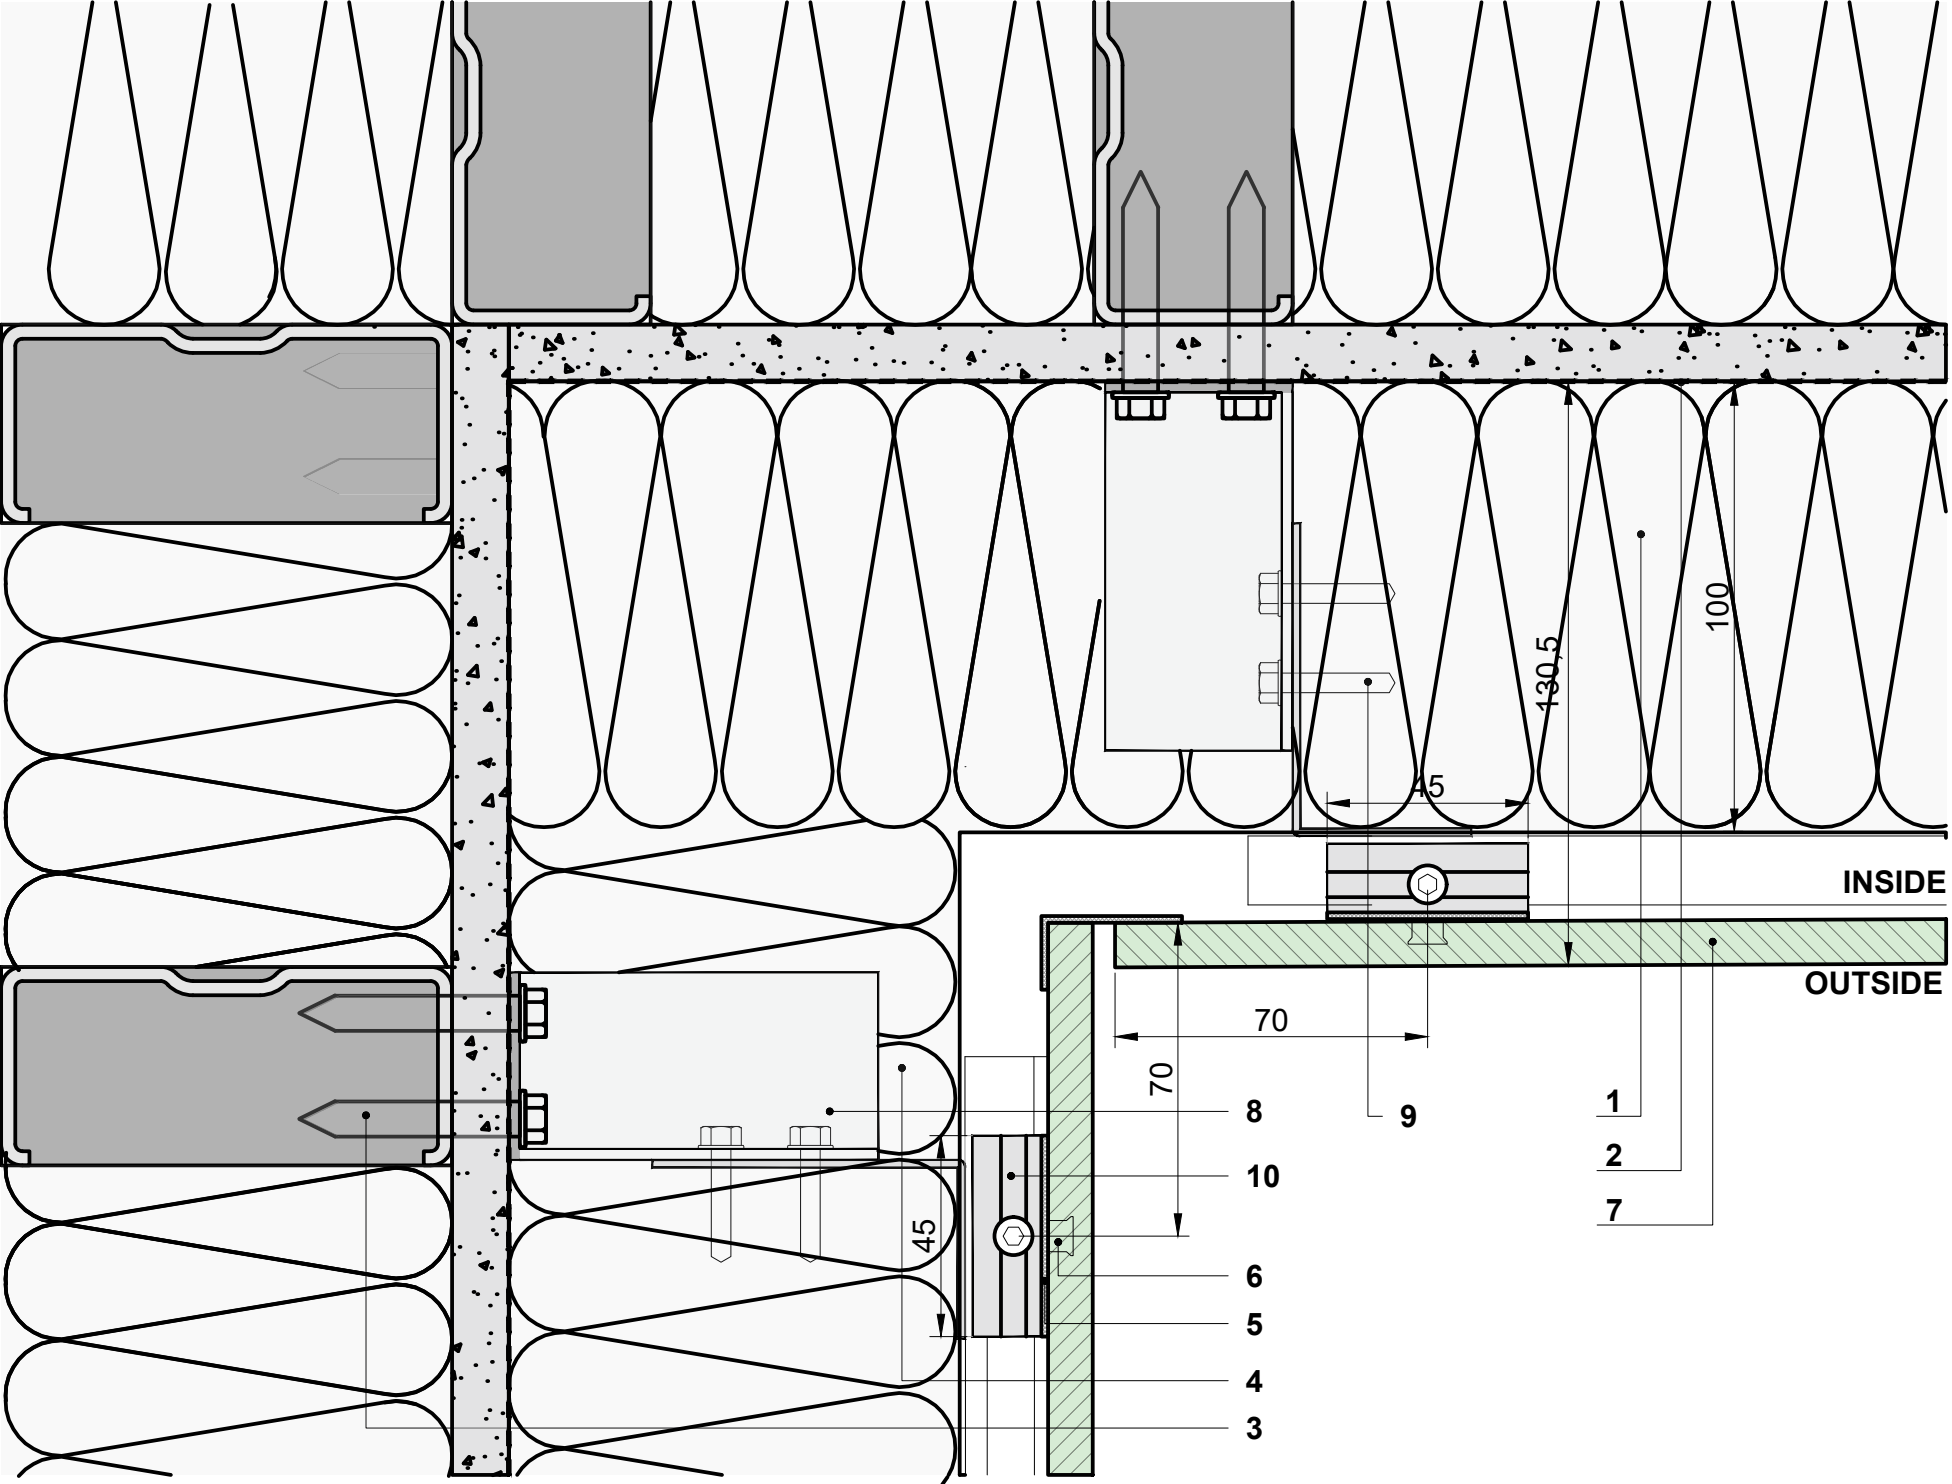

DETAIL - 24


Abutment

- 1. Mineral Wool
- 2. Air/Vapour Barrier
- 3. Screw (Type depend on wall type)
- 4. Galvanised Steel Sheet
- 5. EPDM Gasket (Compressed)
- 6. Fastener
- 7. Fibre Cement Panel (High Density)
- 8. Thermal Bracket
- 9. Screw
- 10. Aluminium Anchor

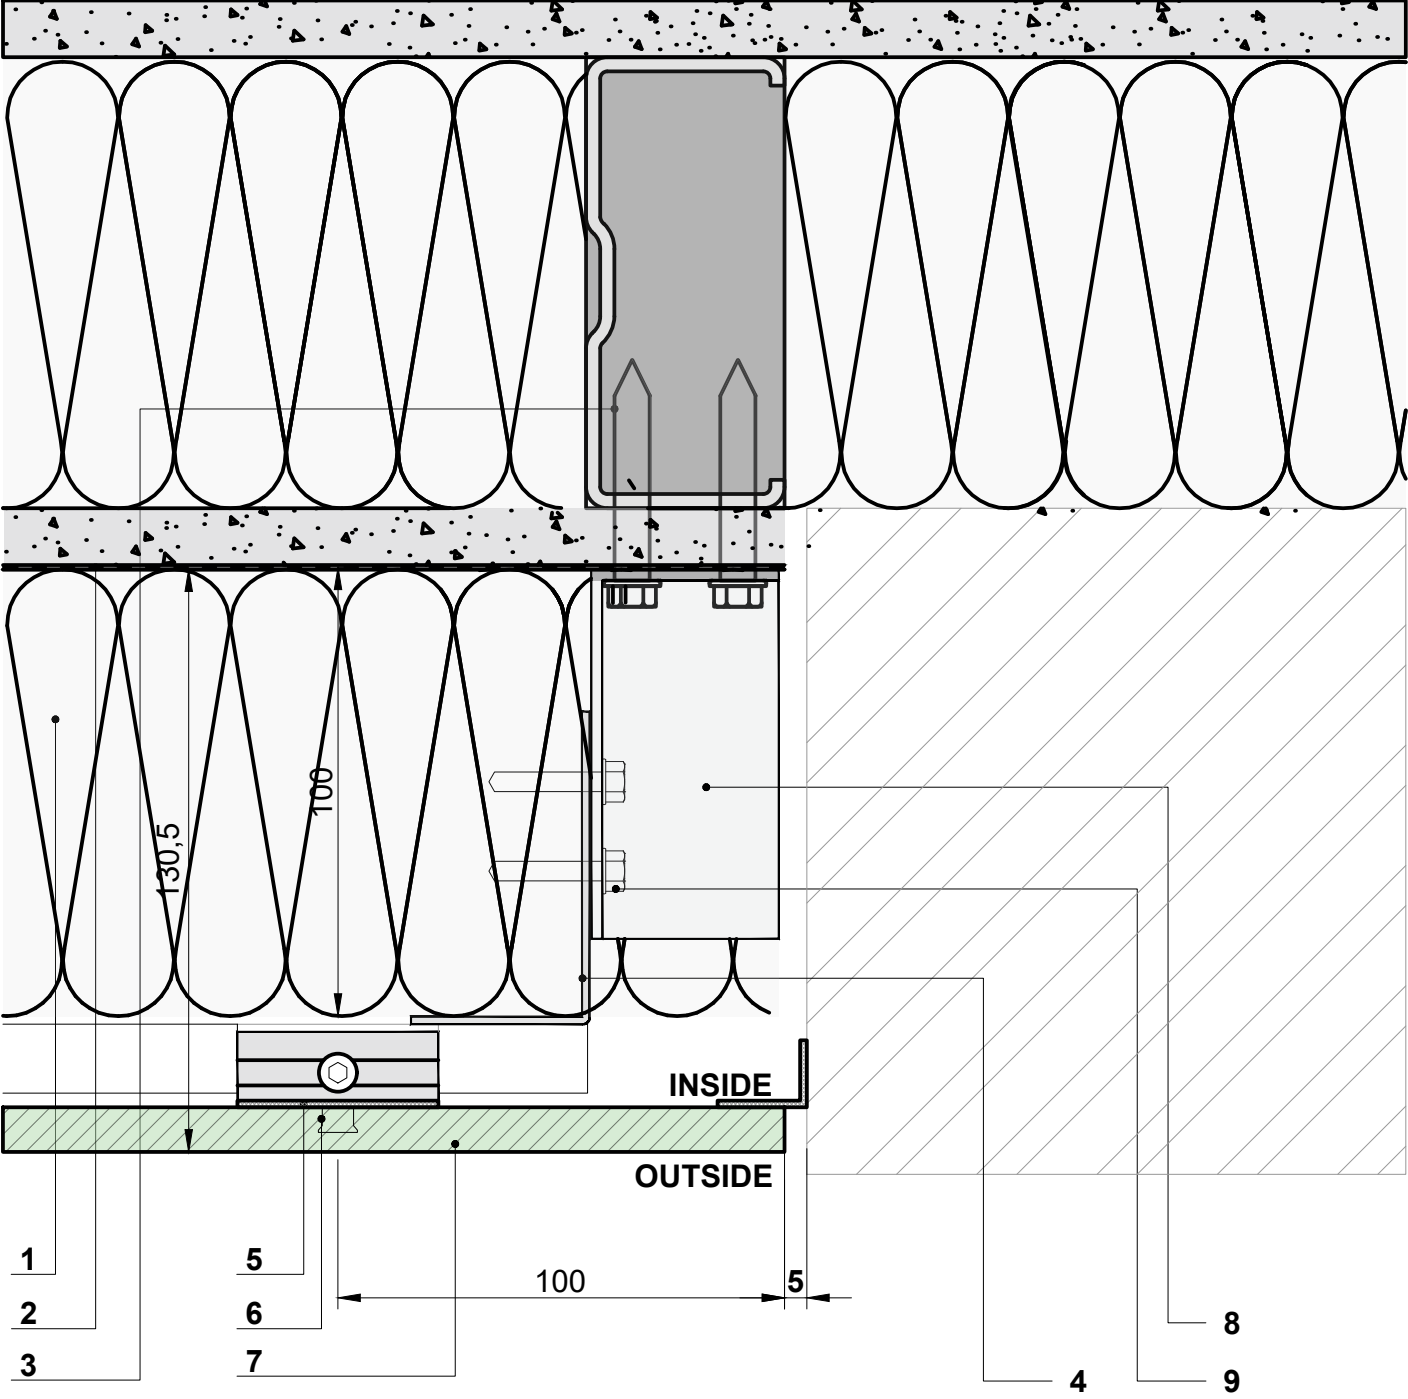

DETAIL - 25
Junction with Concrete - Head Detail
(or can be applied for other façade material detail)


- 1. Mineral Wool
- 2. Air/Vapour Barrier
- 3. Screw (Type depend on wall type)
- 4. Galvanised Steel Sheet
- 5. EPDM Gasket (Compressed)
- 6. Fastener
- 7. Fibre Cement Panel (High Density)
- 8. Thermal Bracket
- 9. Screw
- 10. Aluminium Anchor

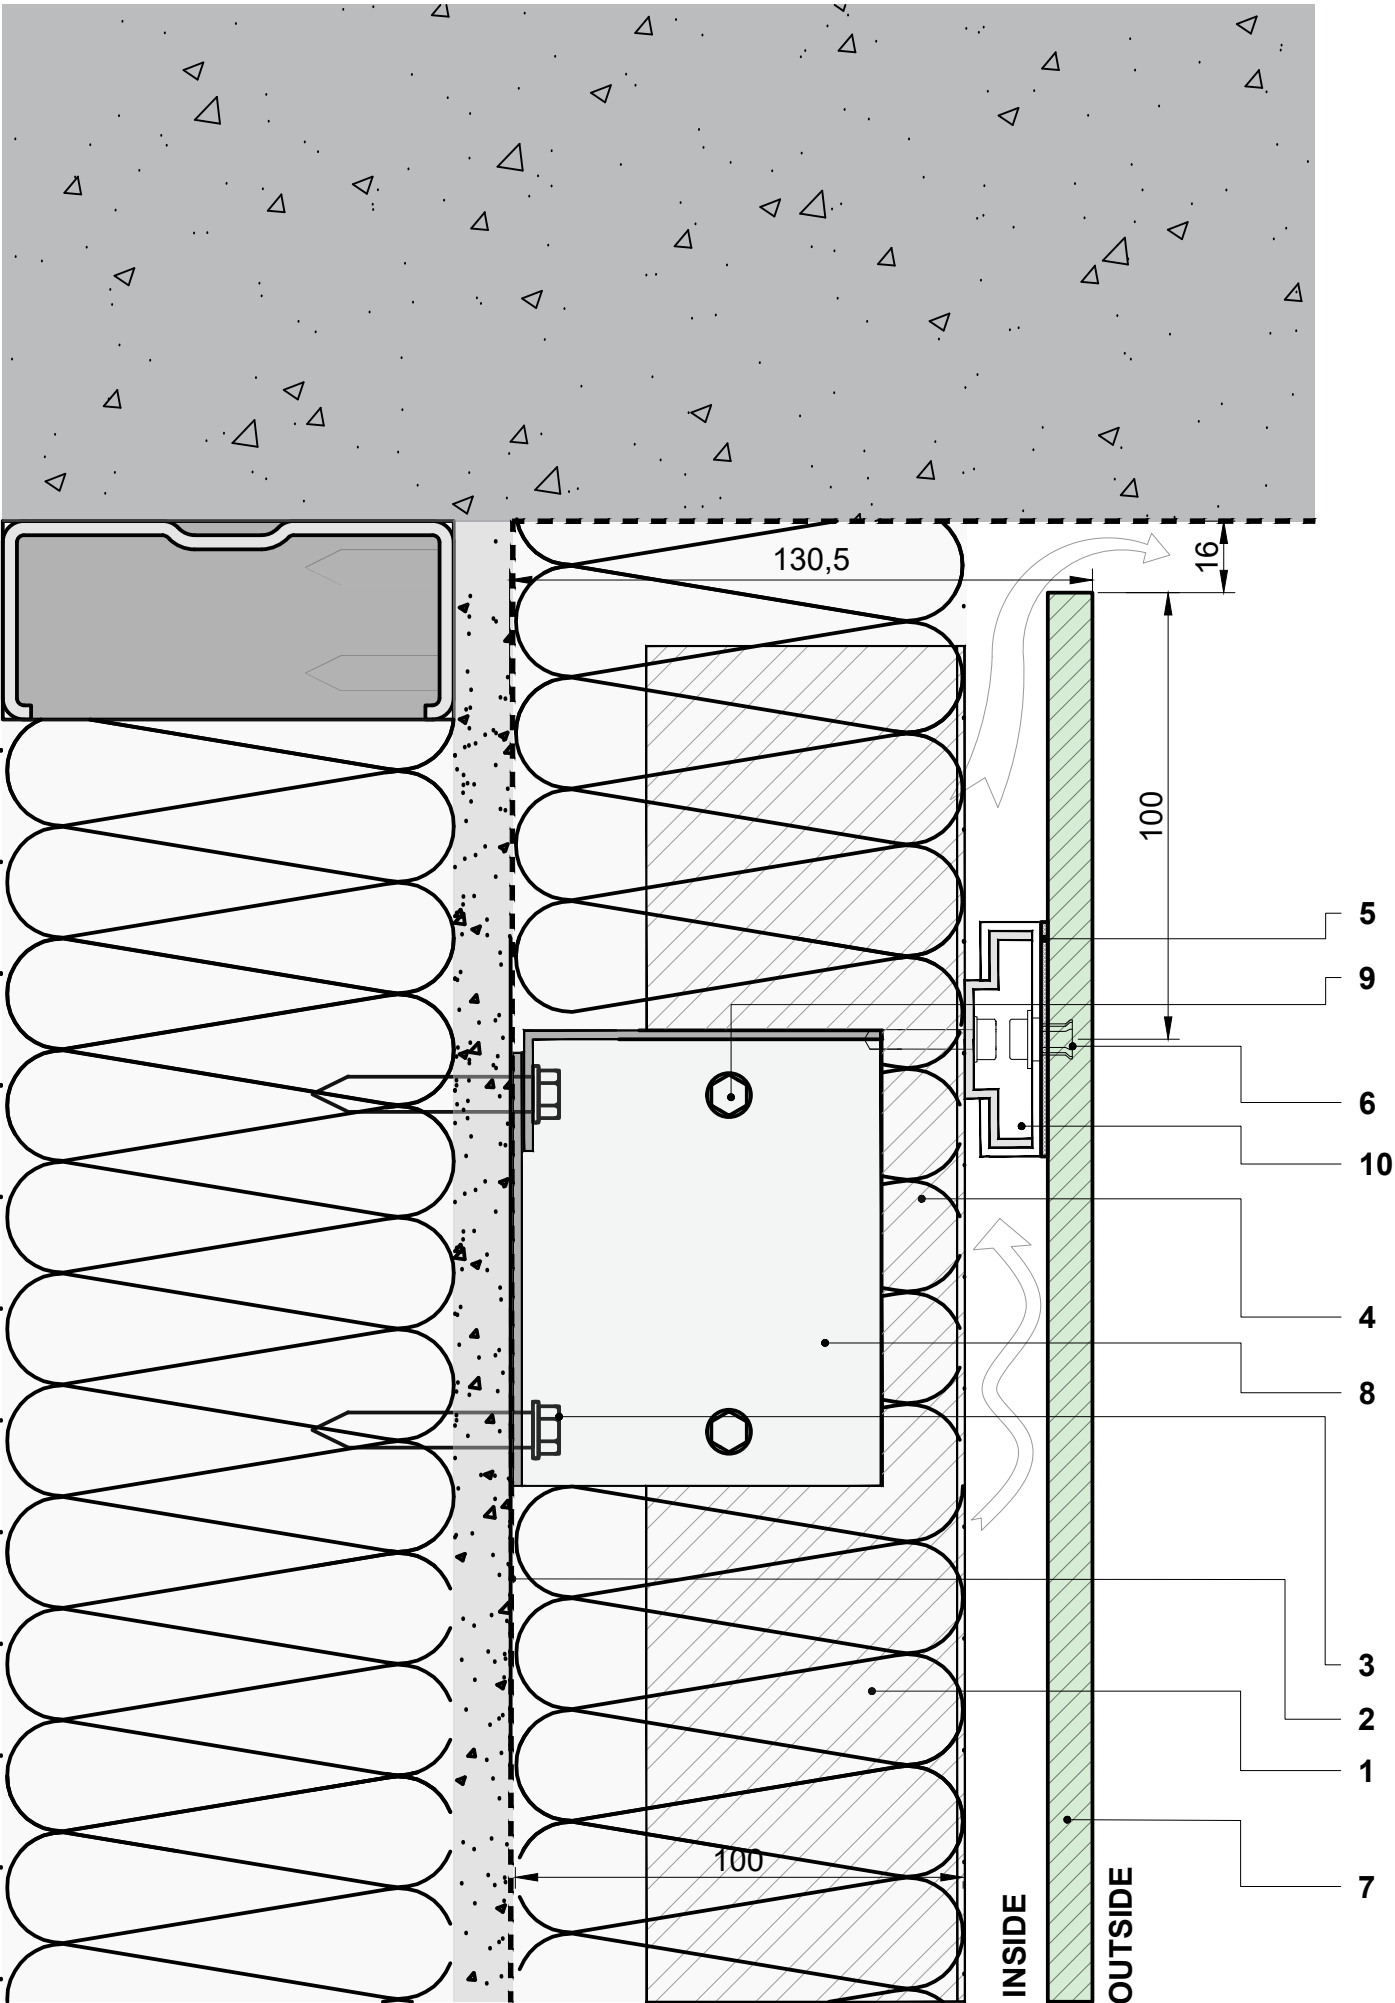

DETAIL - 26

Junction with Other Façade Material Base


1. Mineral Wool
2. Air/Vapour Barrier
3. Screw (*Type depend on wall type*)
4. Galvanised Steel Sheet
5. EPDM Gasket (*Compressed*)
6. Fastener
7. Fibre Cement Panel (*High Density*)
8. Thermal Bracket
9. Screw
10. Aluminium Anchor

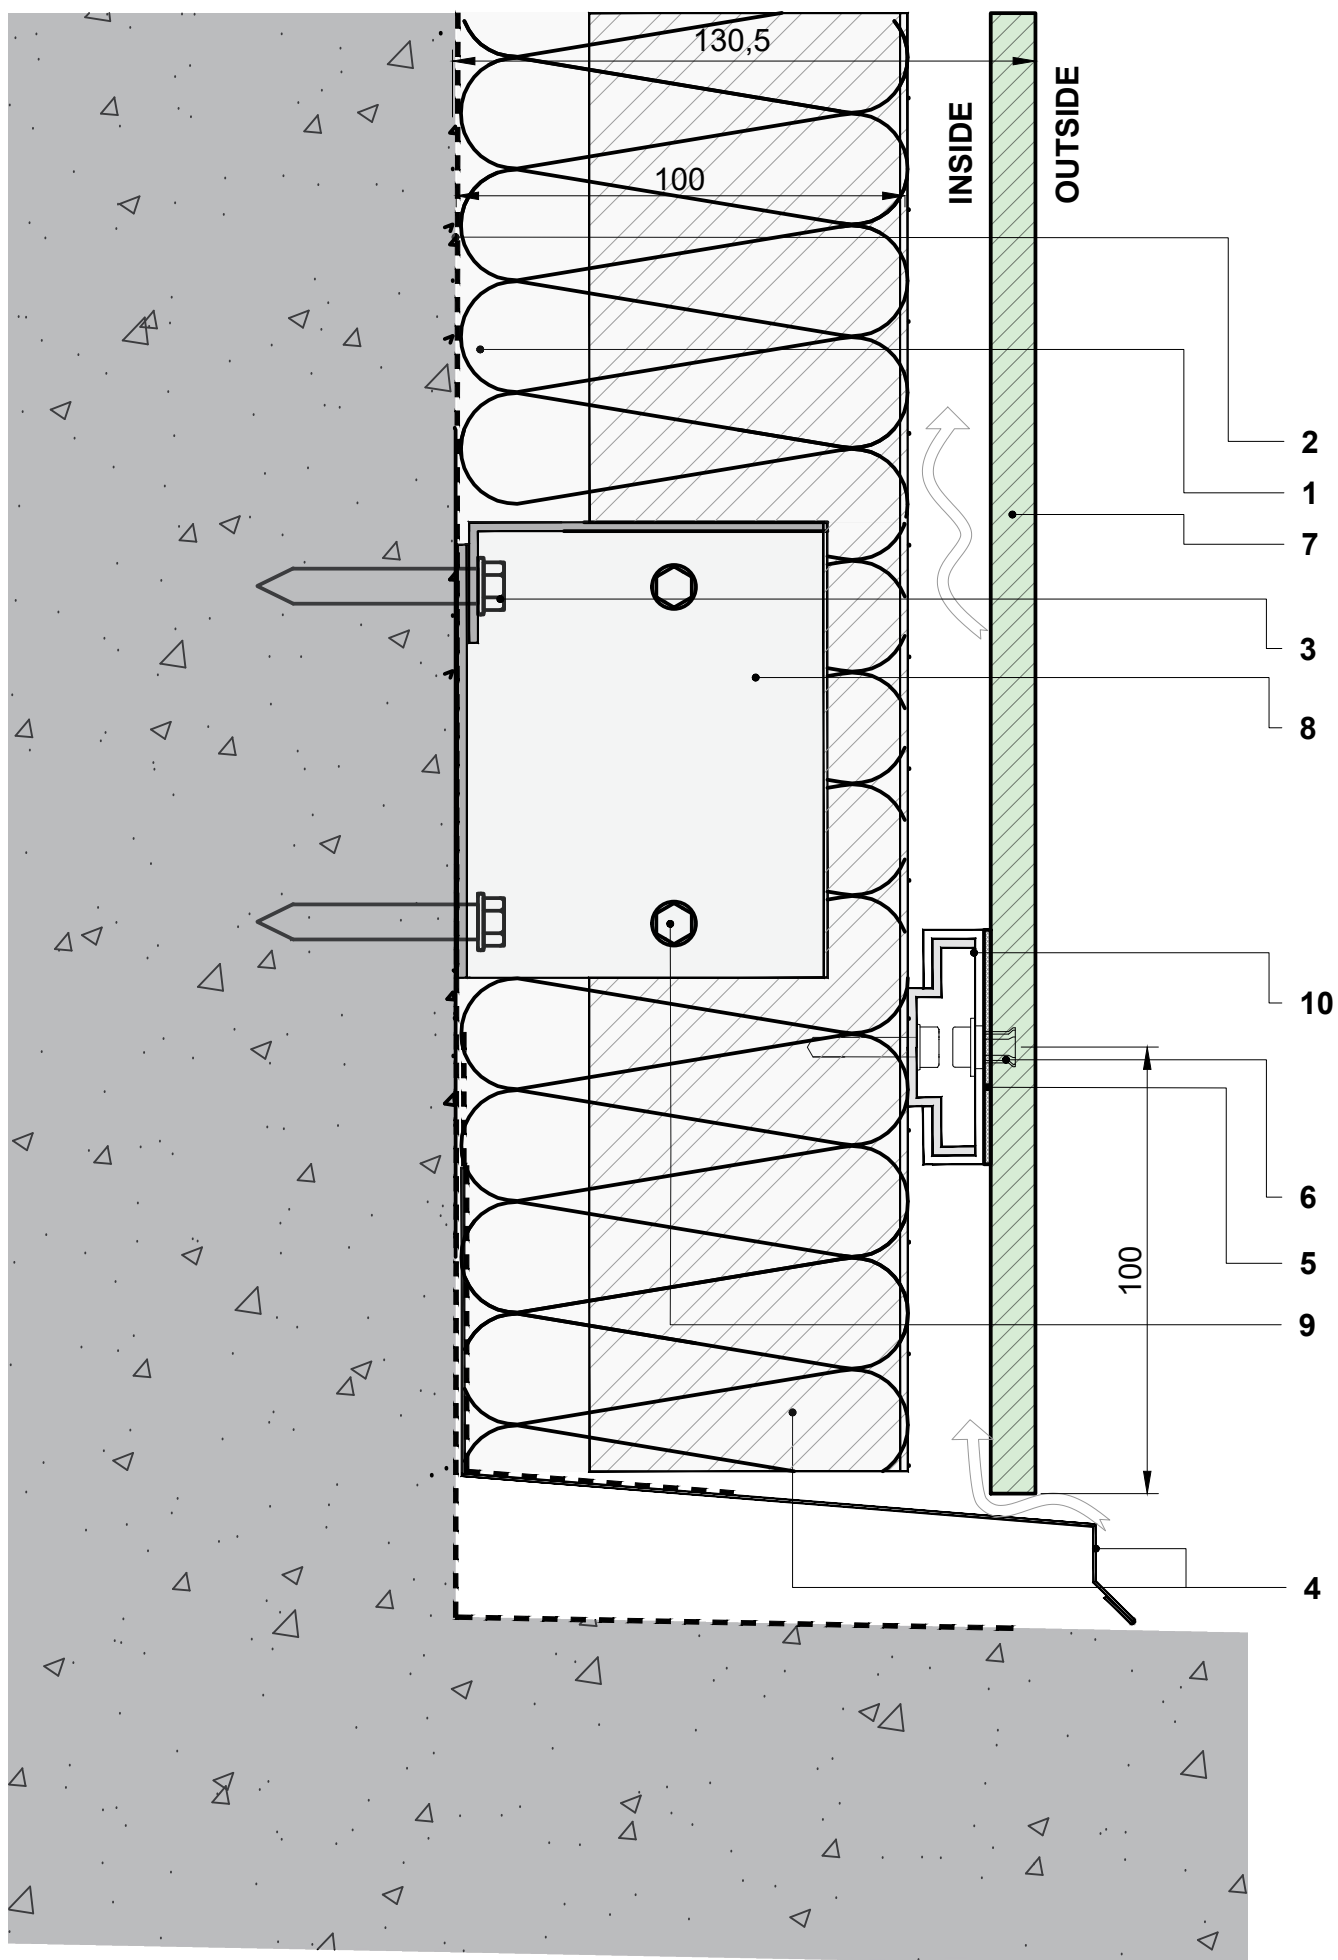

DETAIL - 27


Curved Façade

- 1. Mineral Wool
- 2. Air/Vapour Barrier
- 3. Screw (Type depend on wall type)
- 4. Galvanised Steel Sheet
- 5. EPDM Gasket (Compressed)
- 6. Fastener
- 7. Fibre Cement Panel (High Density)
- 8. Thermal Bracket
- 9. Screw
- 10. Aluminium Anchor

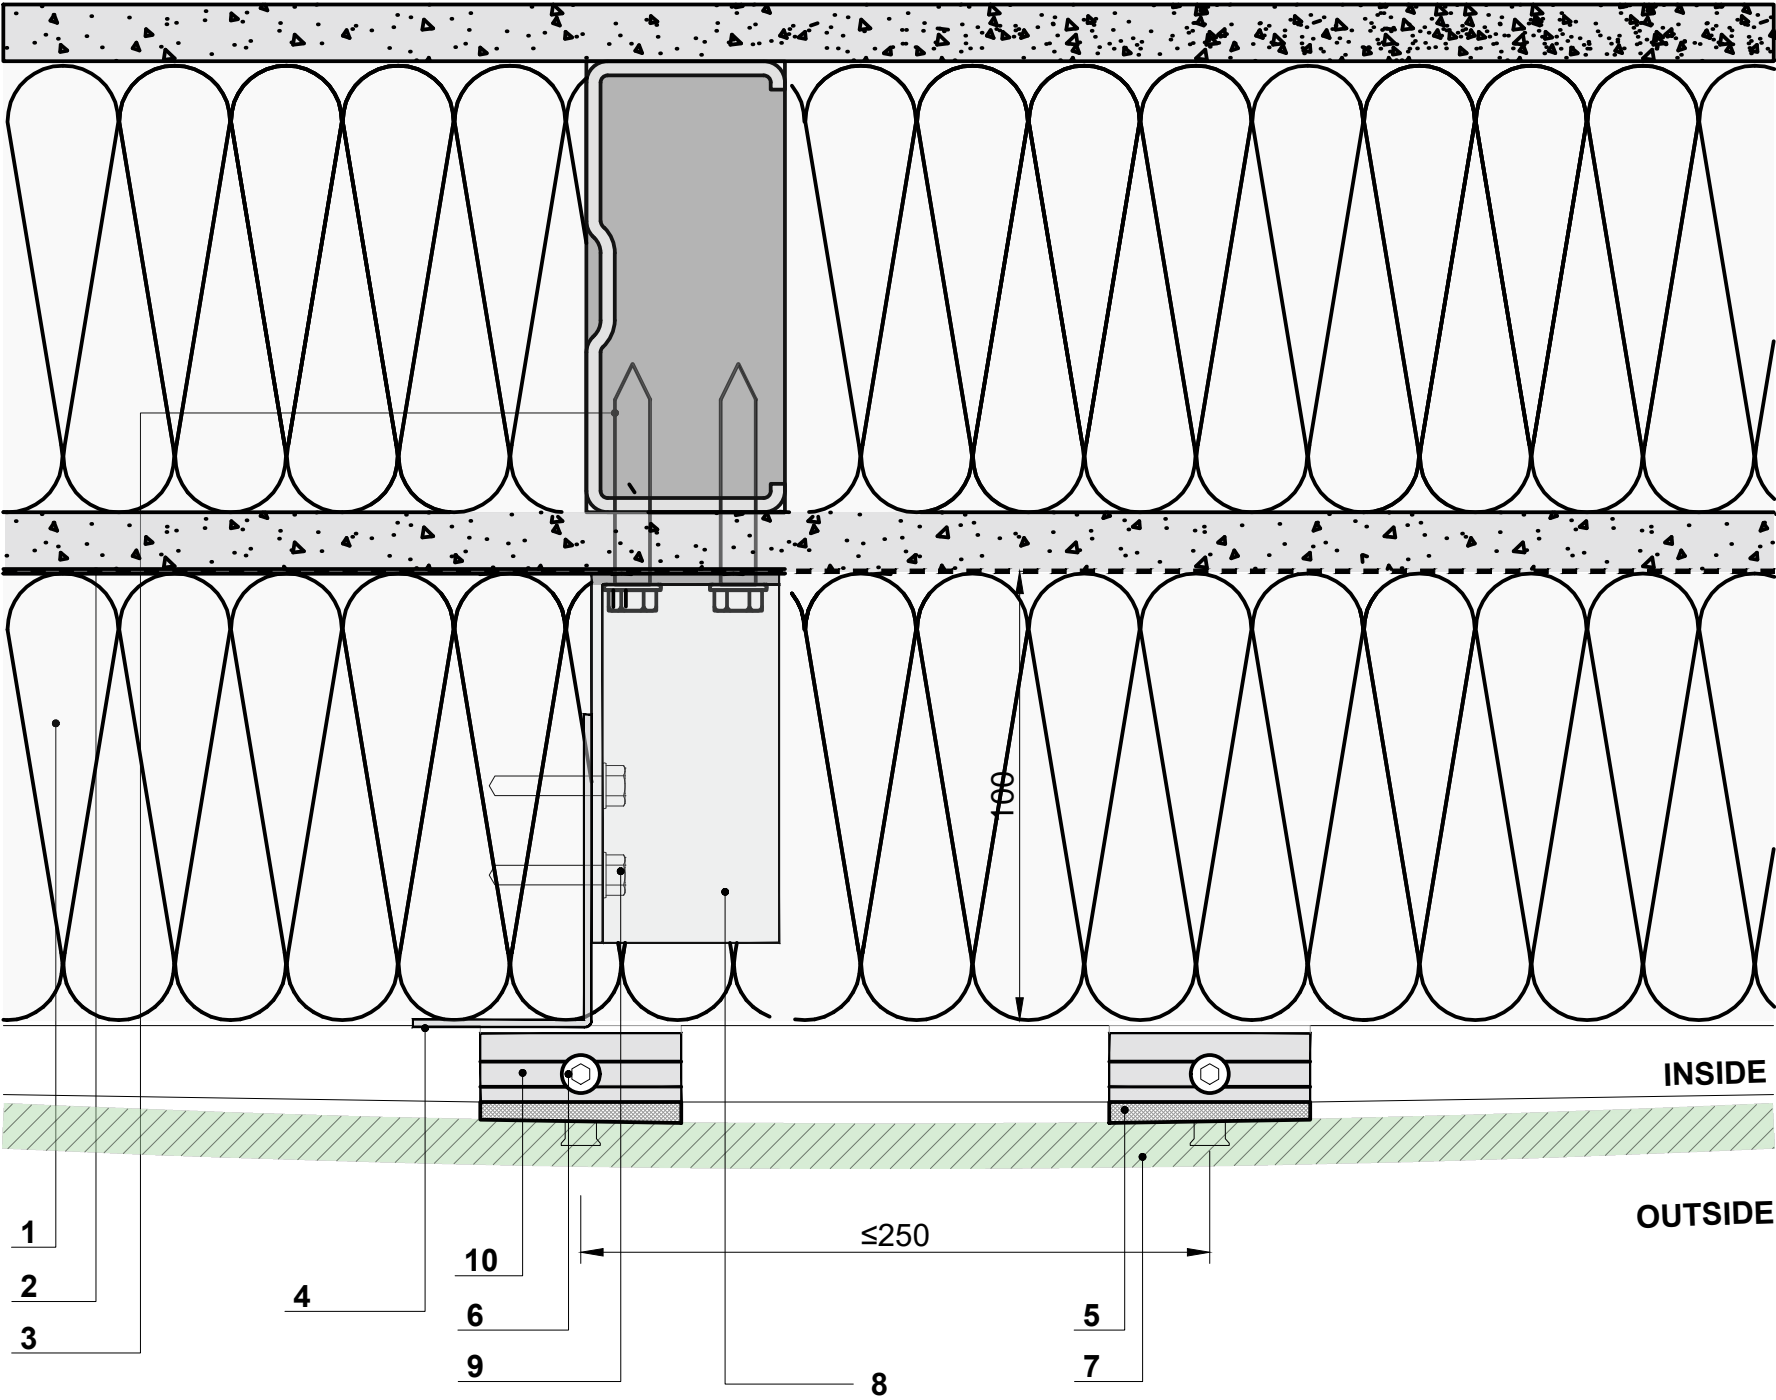

DETAIL - 28
Junction with Panels with Concealed Fixings


- 1. Mineral Wool
- 2. Air/Vapour Barrier
- 3. Screw (Type depend on wall type)
- 4. Galvanised Steel Sheet
- 5. EPDM Gasket (Compressed)
- 6. Fastener
- 7. Fibre Cement Panel (High Density)
- 8. Thermal Bracket
- 9. Screw
- 10. Aluminium Anchor

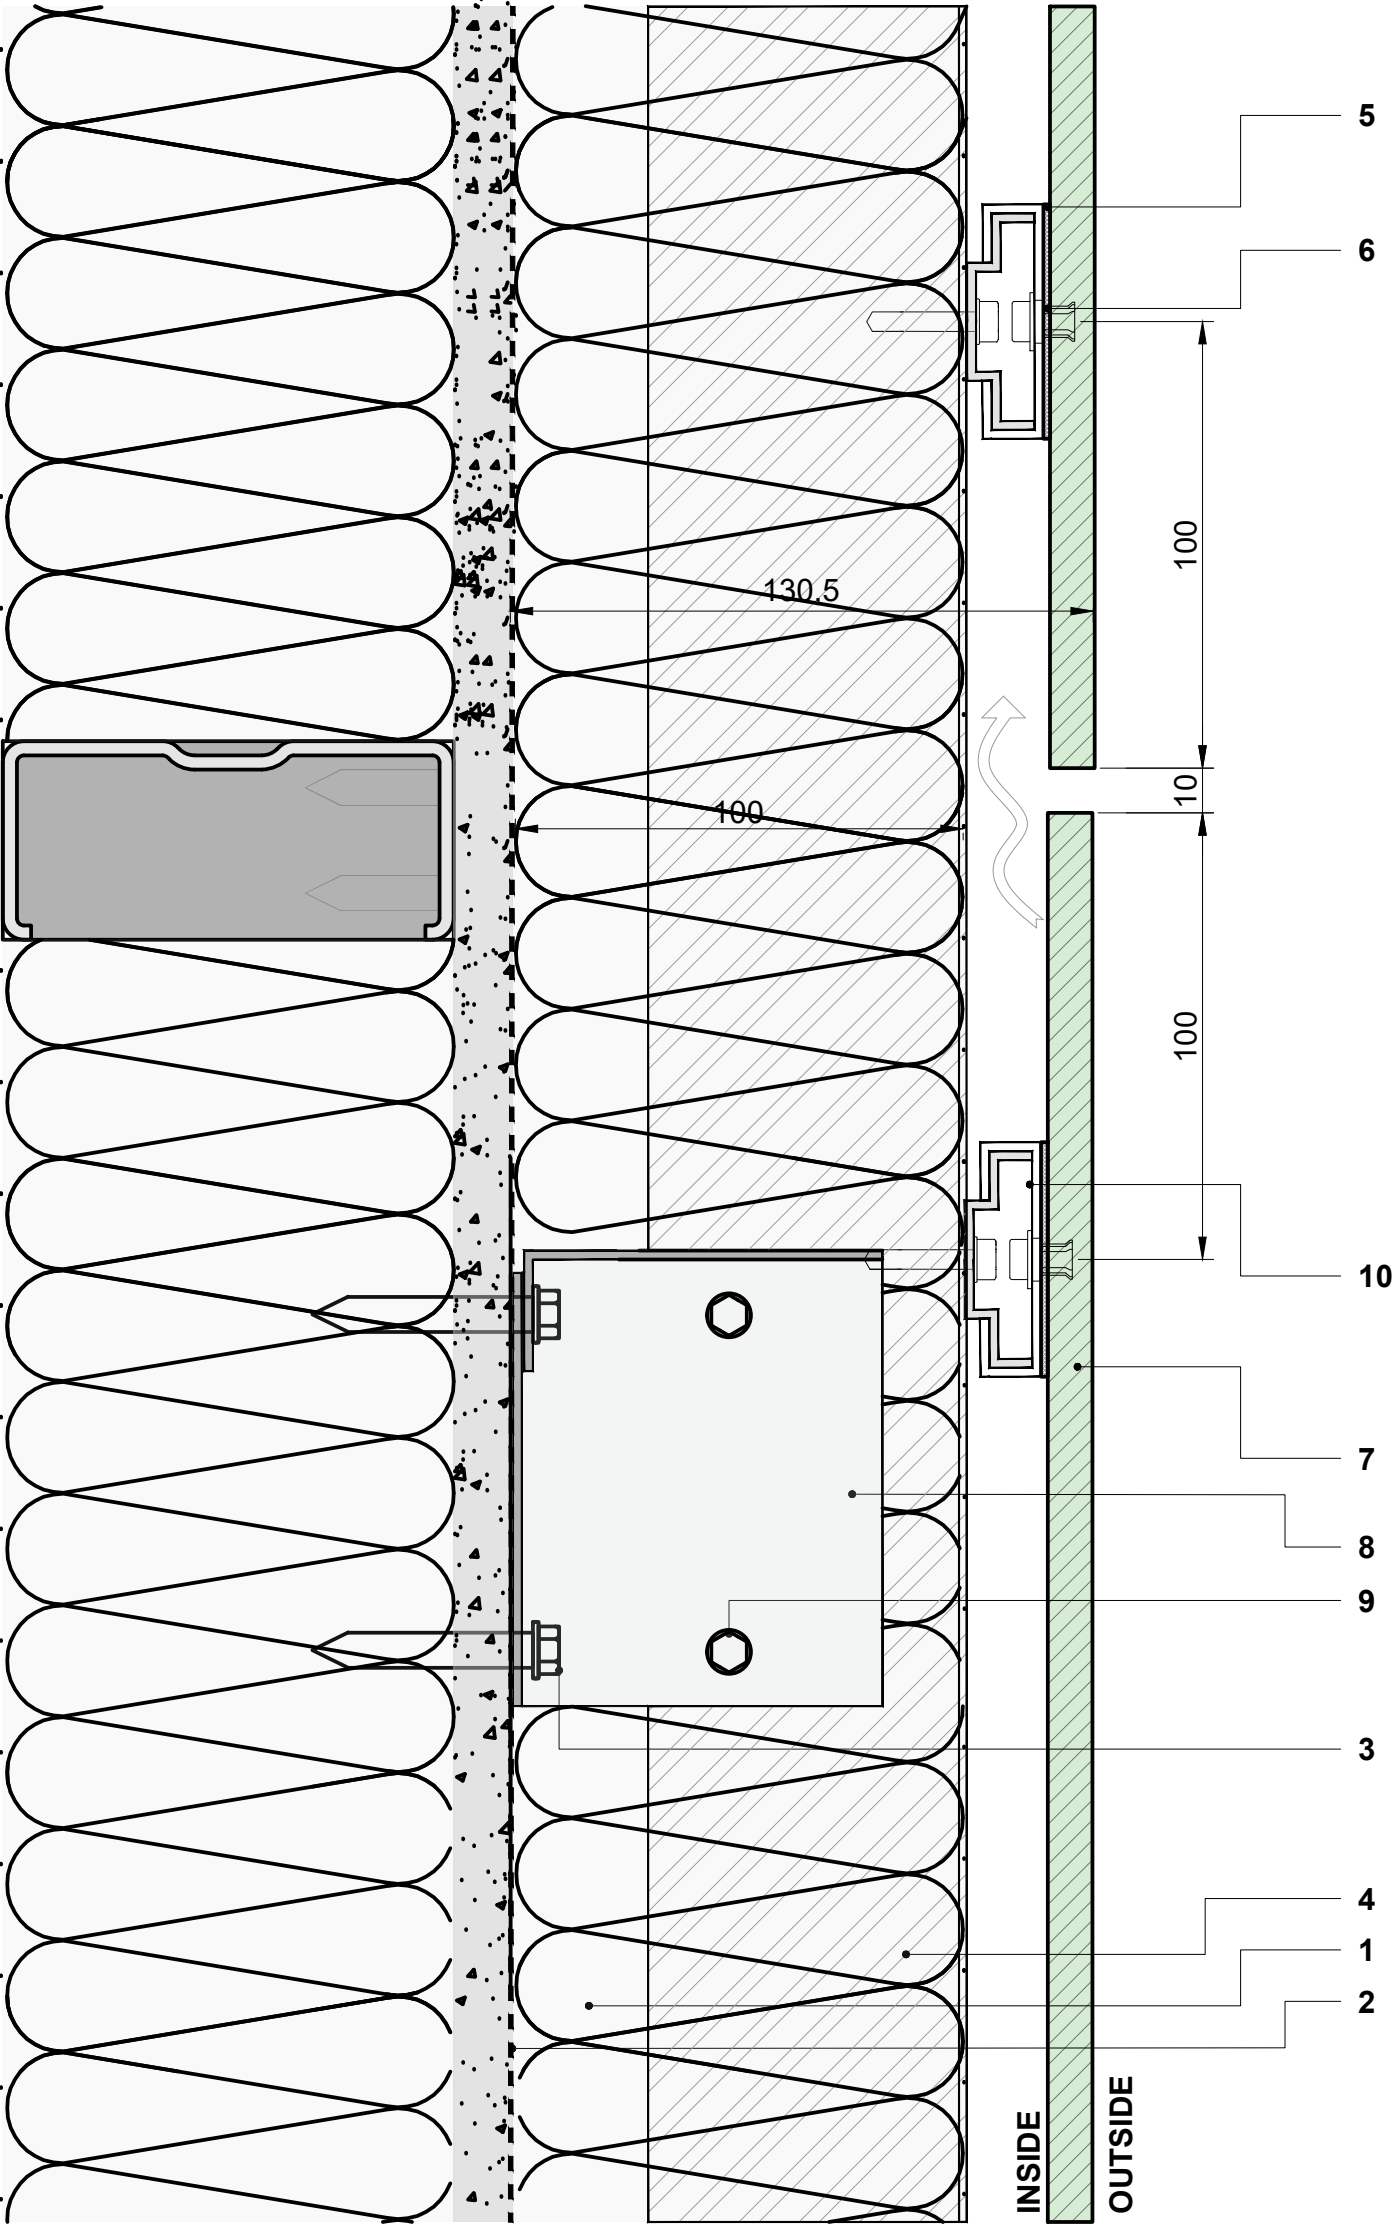

DETAIL - 29


Junction with Slab-In Duct

1. Mineral Wool
2. Air/Vapour Barrier
3. Screw (*Type depend on wall type*)
4. Galvanised Steel Sheet
5. EPDM Gasket (*Compressed*)
6. Fastener
7. Fibre Cement Panel (*High Density*)
8. Thermal Bracket
9. Screw
10. Aluminium Anchor

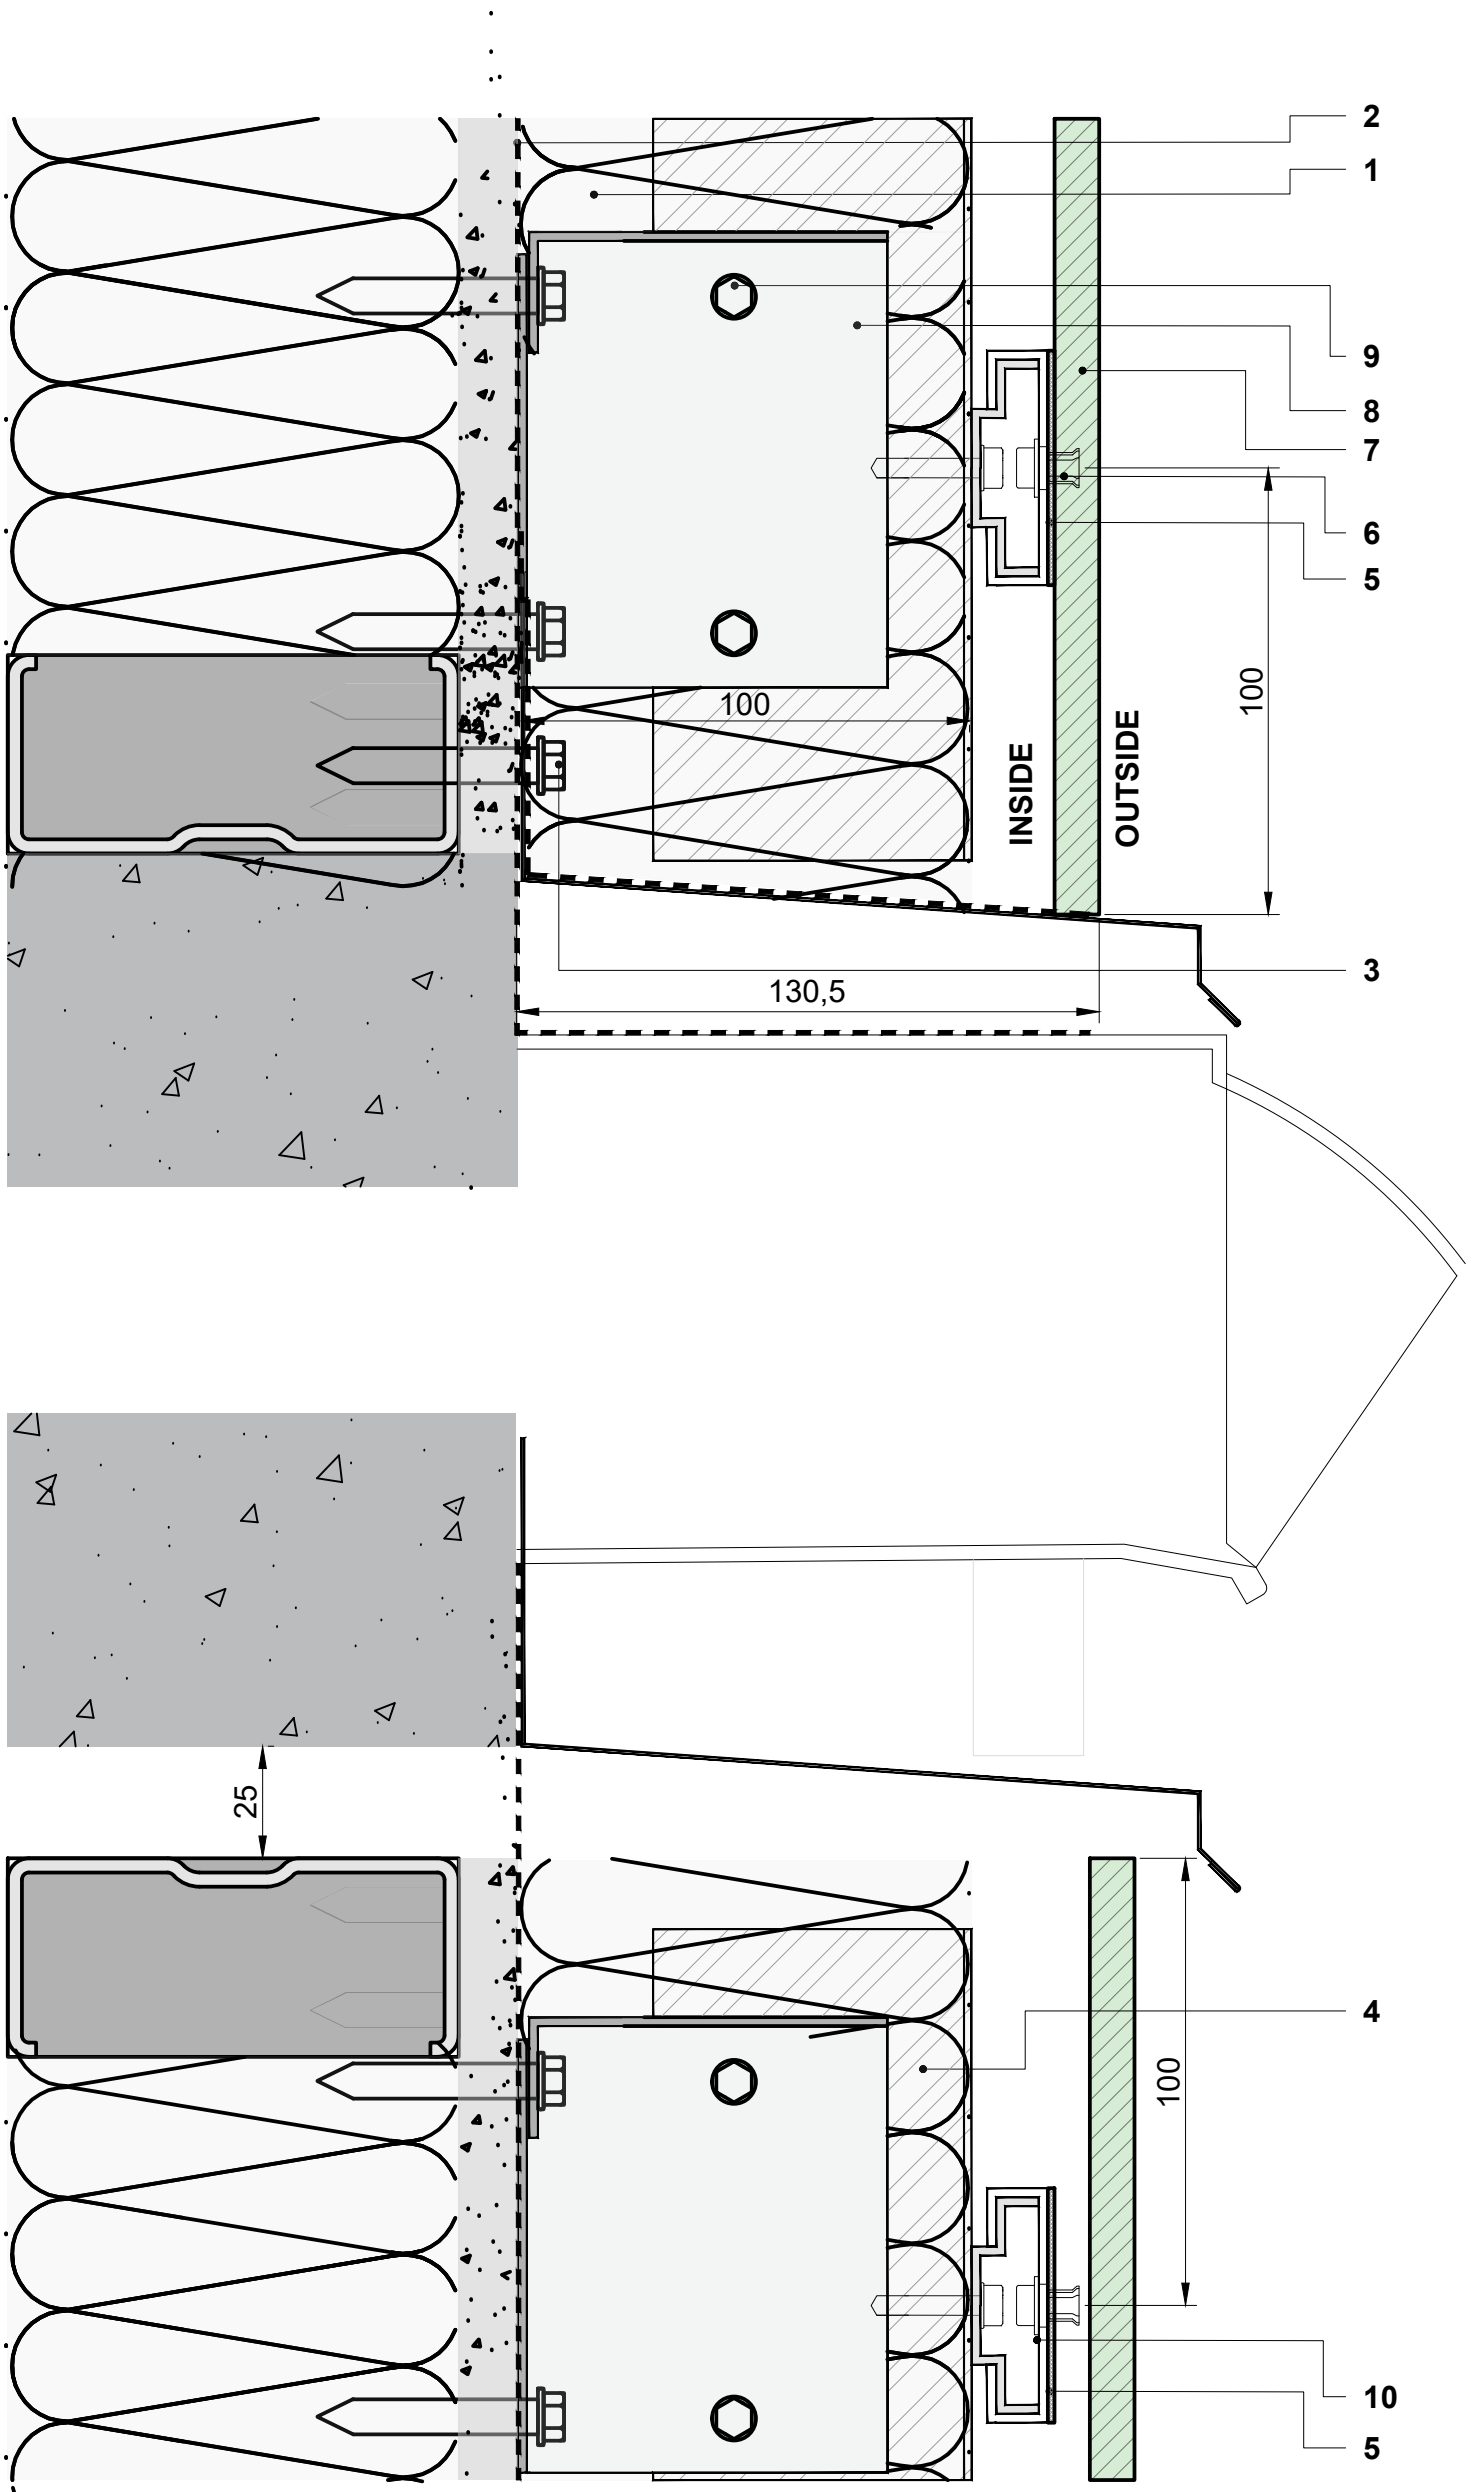


DETAIL - 30
Window Wall Head

- 1. Mineral Wool
- 2. Air/Vapour Barrier
- 3. Screw (Type depend on wall type)
- 4. Galvanised Steel Sheet
- 5. EPDM Gasket (Compressed)
- 6. Fastener
- 7. Fibre Cement Panel (High Density)
- 8. Thermal Bracket
- 9. Screw
- 10. Aluminium Anchor

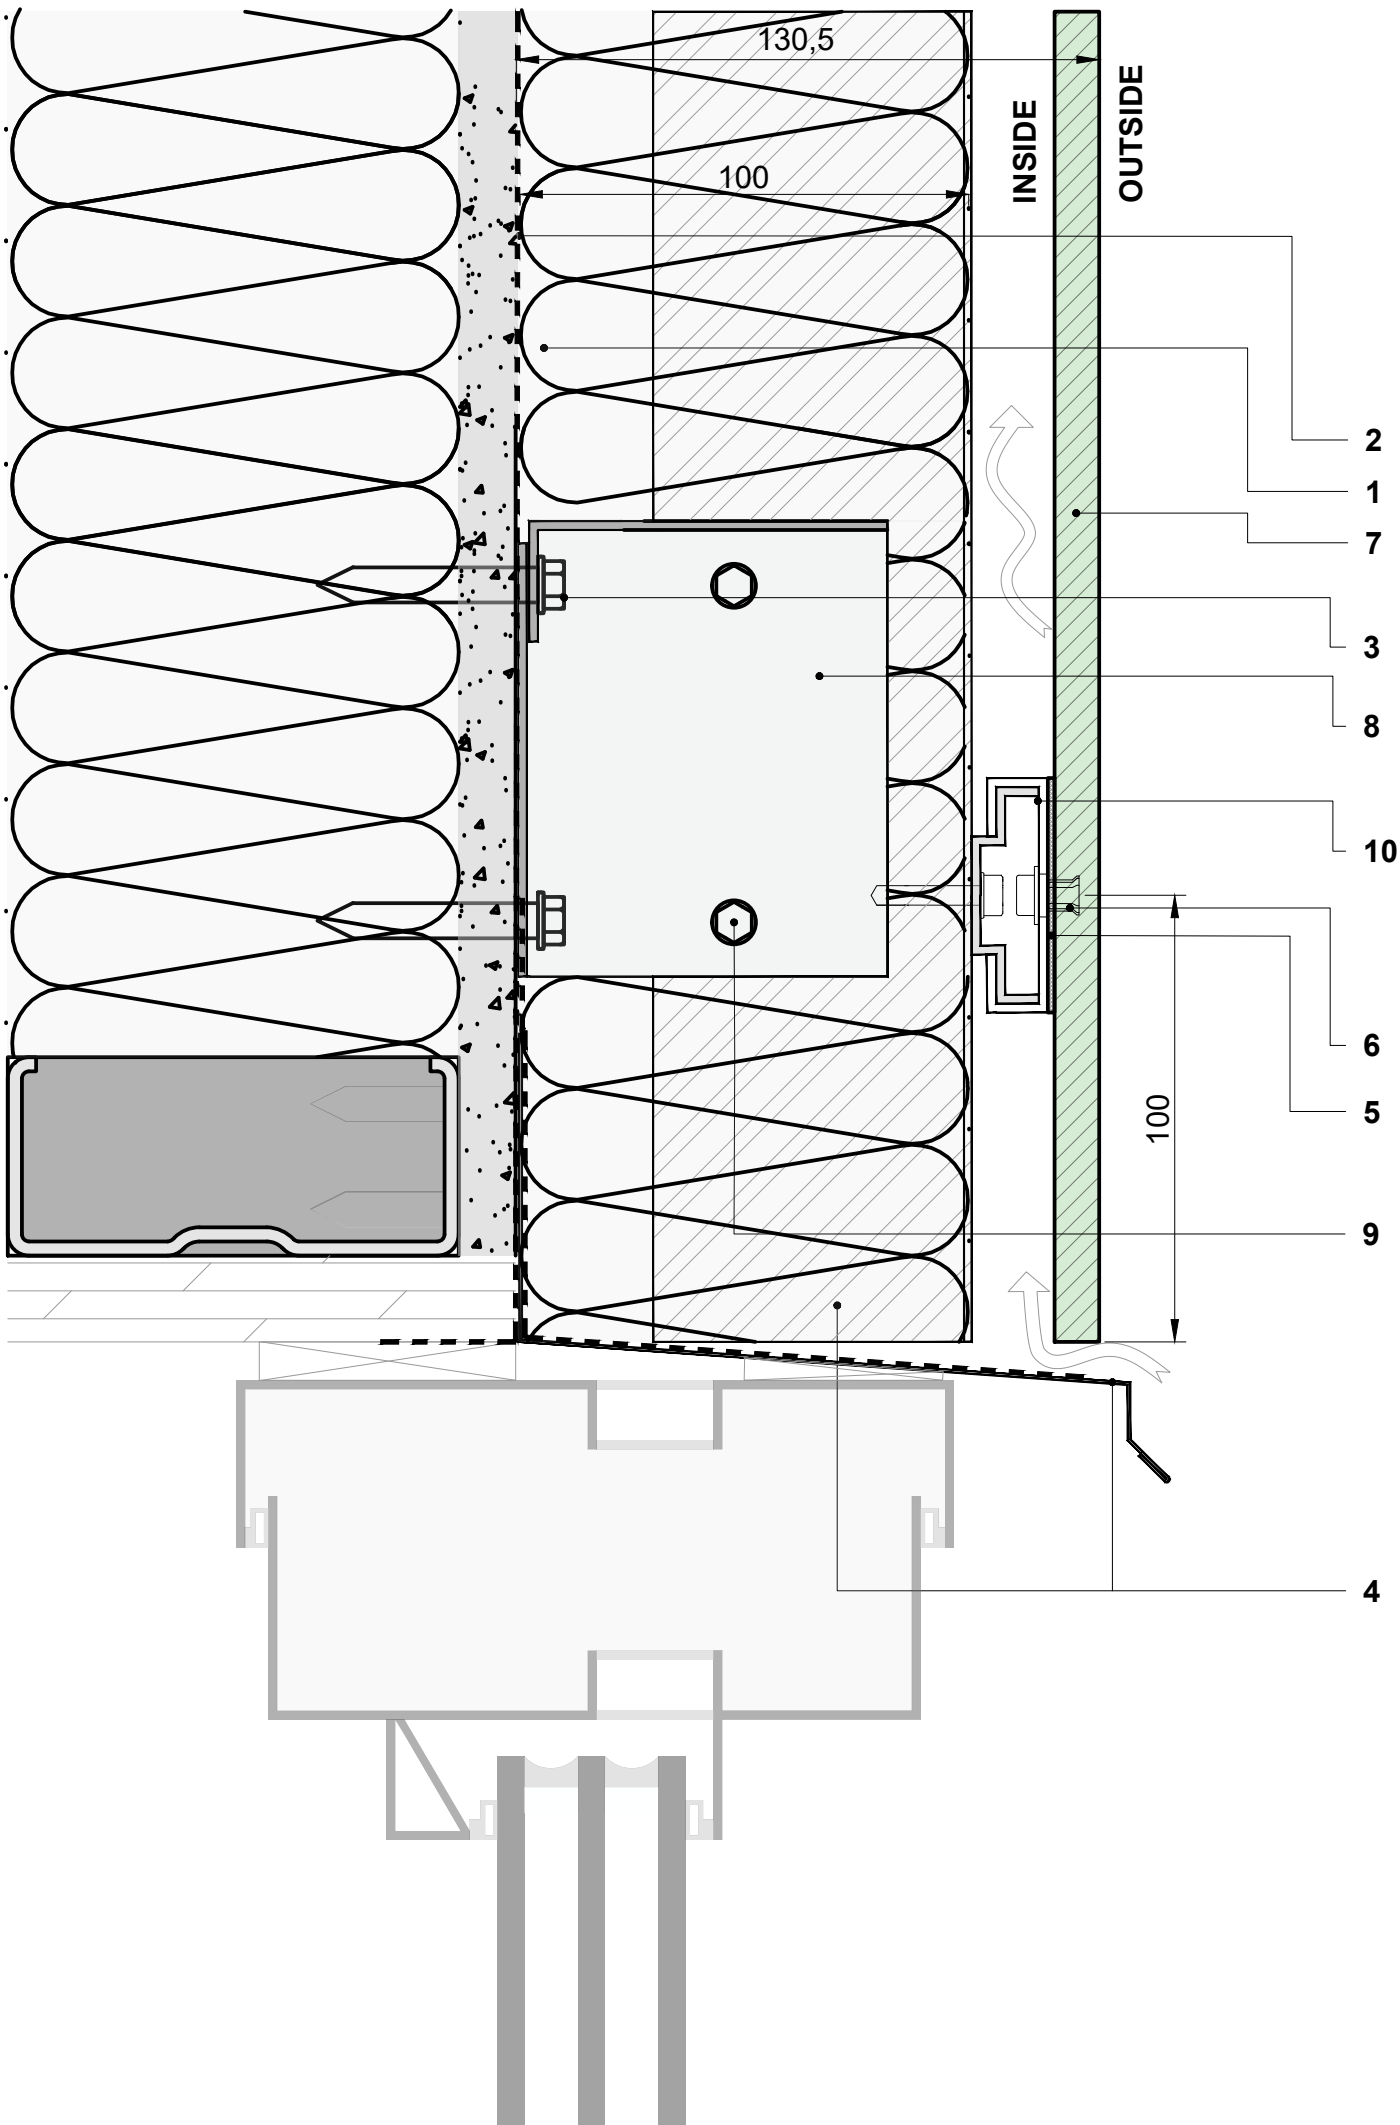

DETAIL - 31
Window Wall Sill

- 1. Mineral Wool
- 2. Air/Vapour Barrier
- 3. Screw (Type depend on wall type)
- 4. Galvanised Steel Sheet
- 5. EPDM Gasket (Compressed)
- 6. Fastener
- 7. Fibre Cement Panel (High Density)
- 8. Thermal Bracket
- 9. Screw
- 10. Aluminium Anchor

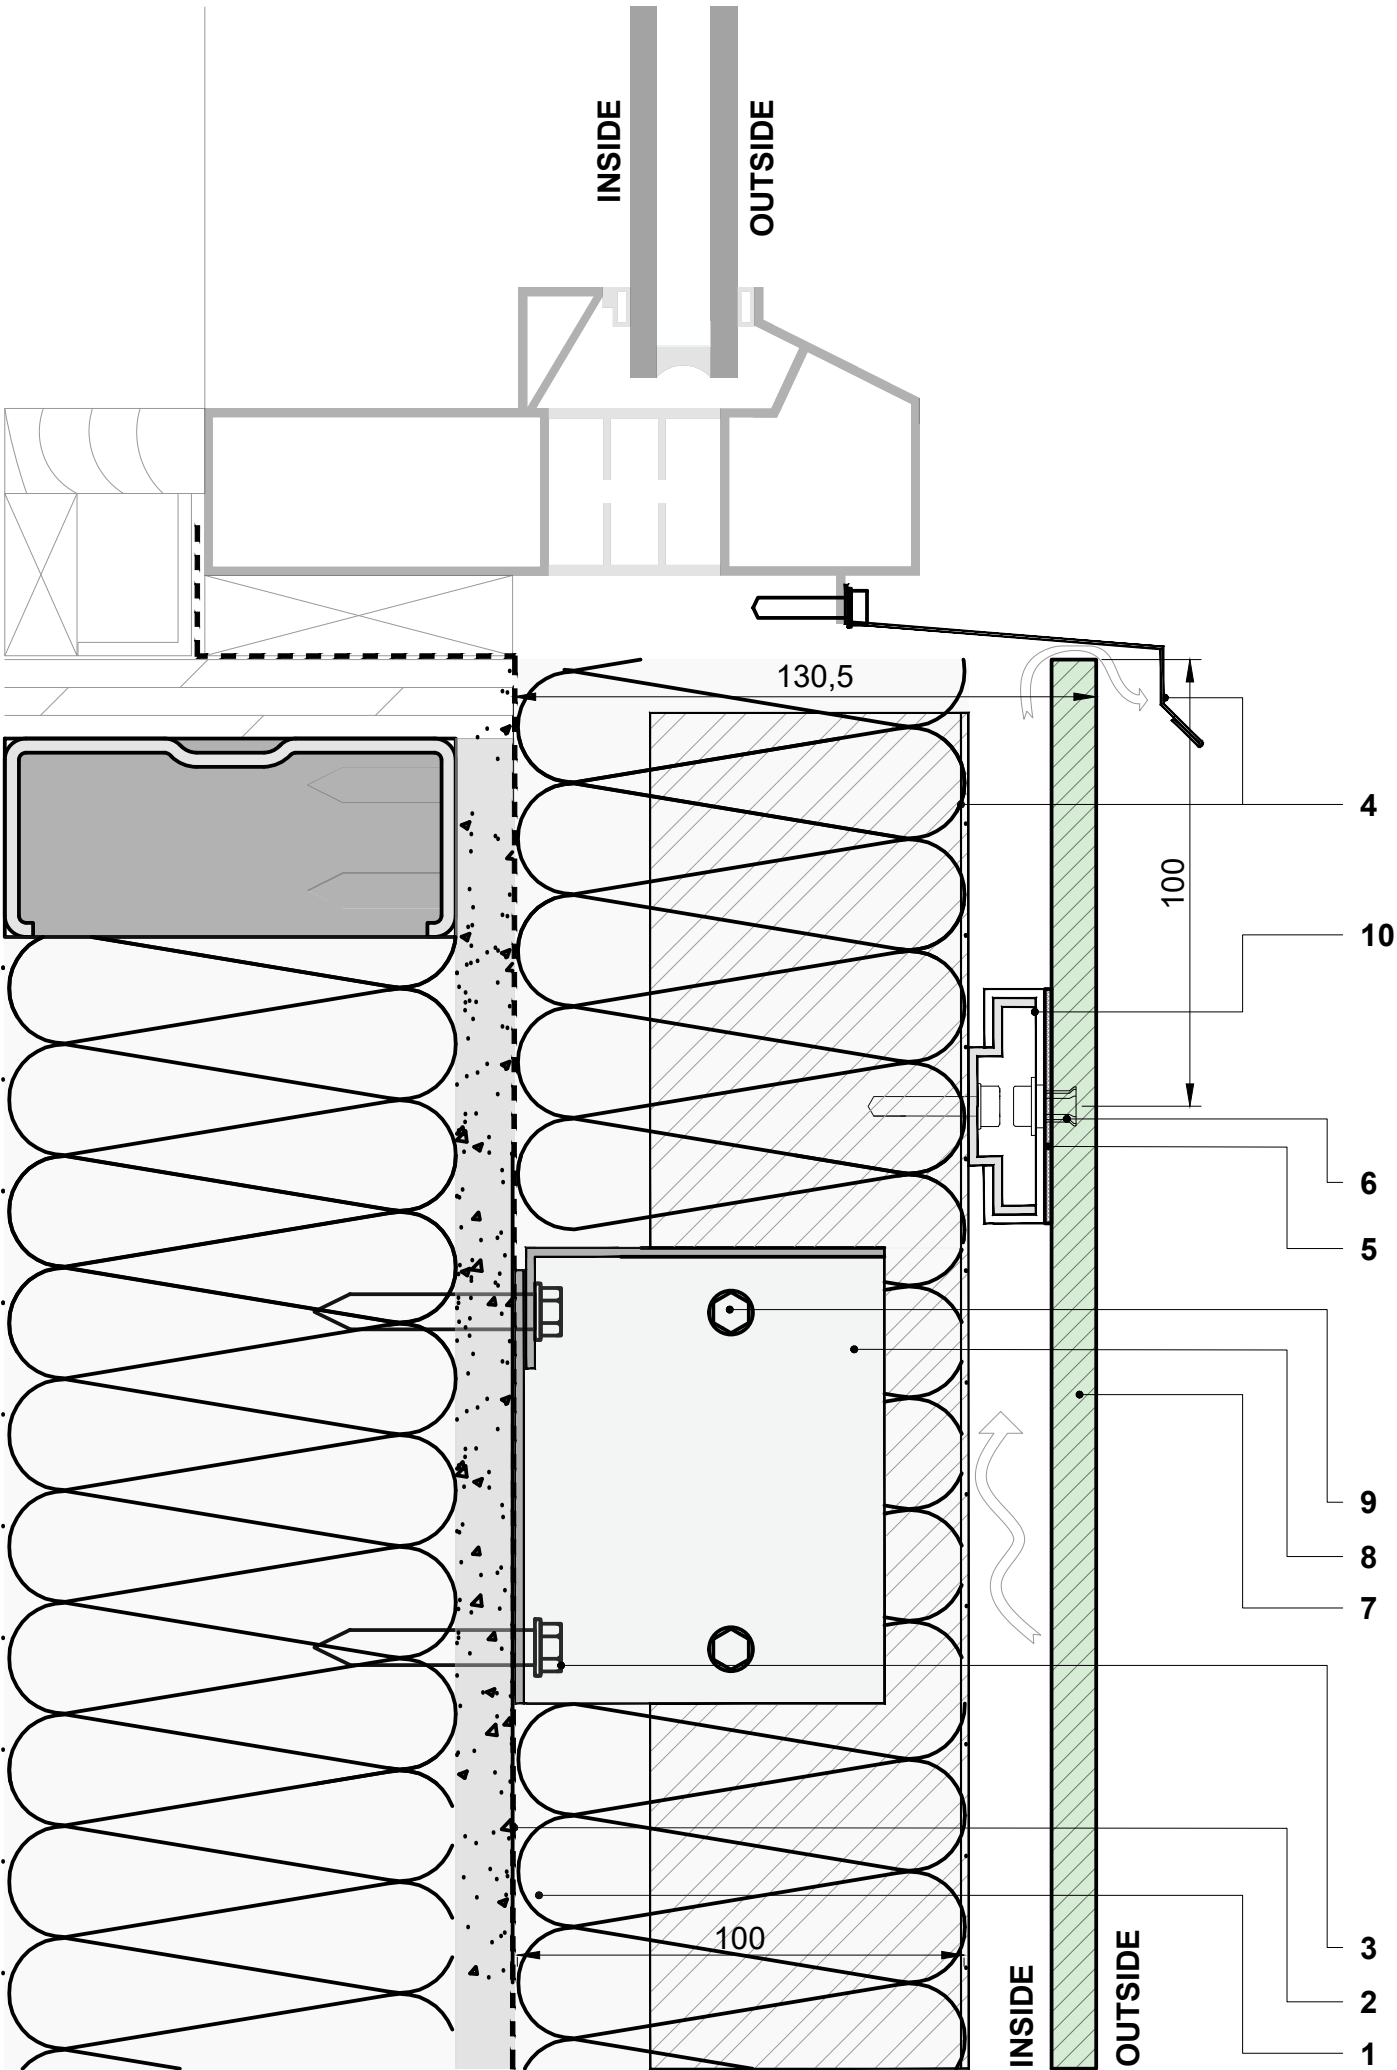

DETAIL - 32

Window Wall Jamb

- 1. Mineral Wool
- 2. Air/Vapour Barrier
- 3. Screw (Type depend on wall type)
- 4. Galvanised Steel Sheet
- 5. EPDM Gasket (Compressed)
- 6. Fastener
- 7. Fibre Cement Panel (High Density)
- 8. Thermal Bracket
- 9. Screw
- 10. Aluminium Anchor

